
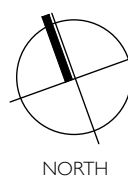


Survey Site Plan - 1:100

Site Boundary - 

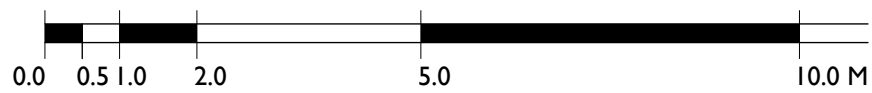

Job No	Dwg No	Scale	Drawn:SR	Checked
765	/ 41	1:100	19/09/23	

Drawing	Status
Layout, Existing Site Plan	<b>PHASE 2</b>

Rev

Mrs Margaret Streeter

Boulac Cottage Repairs , Boulac Cottage Southrepps

**Nicholas Warns Architect Ltd.**

64 Bishopgate Norwich, NR1 4AA tel: 01 603 622056  
 www.nicholaswarns.com email: info@nicholaswarns.com

