



Existing East Elevation - 1:50

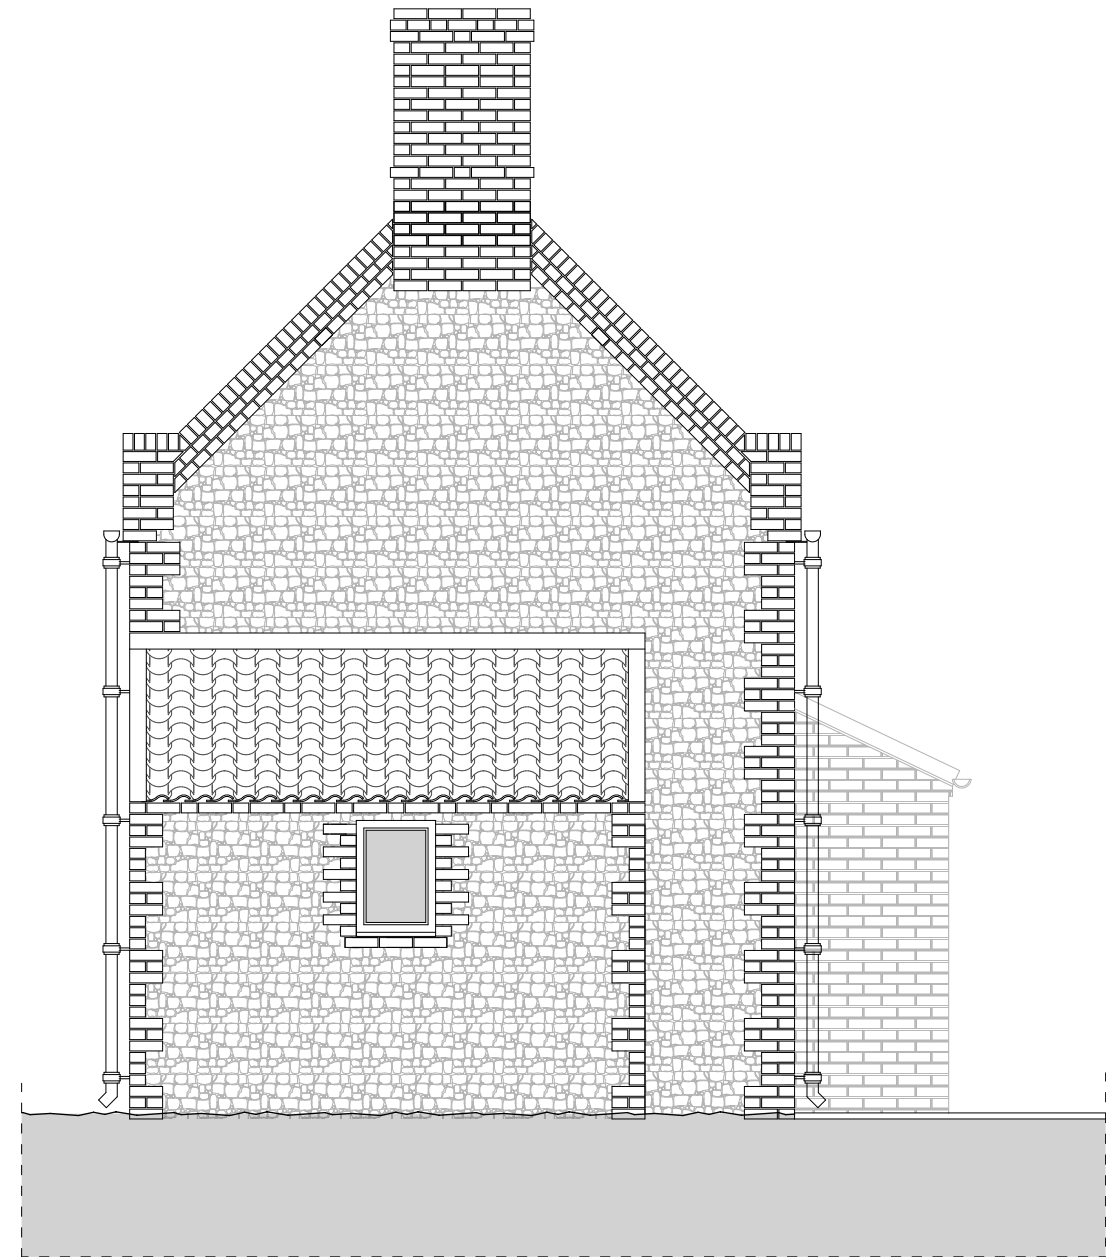

Existing West Elevation - 1:50

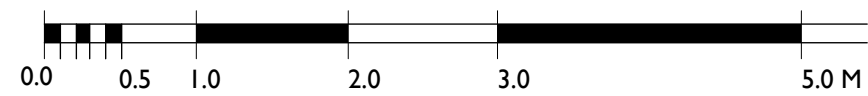

|        |        |       |            |          |
|--------|--------|-------|------------|----------|
| Job No | Dwg No | Scale | Drawn: S,R | Checked  |
| 765    | / 46   | 1:50  | @ A3       | 19/09/23 |

Drawing Status **PHASE 2**

Layout, Existing East and West Elevation

Rev

Boulac Cottage Repairs ,  
Boulac Cottage Southrepps

**Nicholas Warns Architect Ltd.**

64 Bishopgate Norwich, NRI 4AA tel: 01603 622056  
www.nicholaswarns.com email: info@nicholaswarns.com

