



Existing East Elevation - 1:50

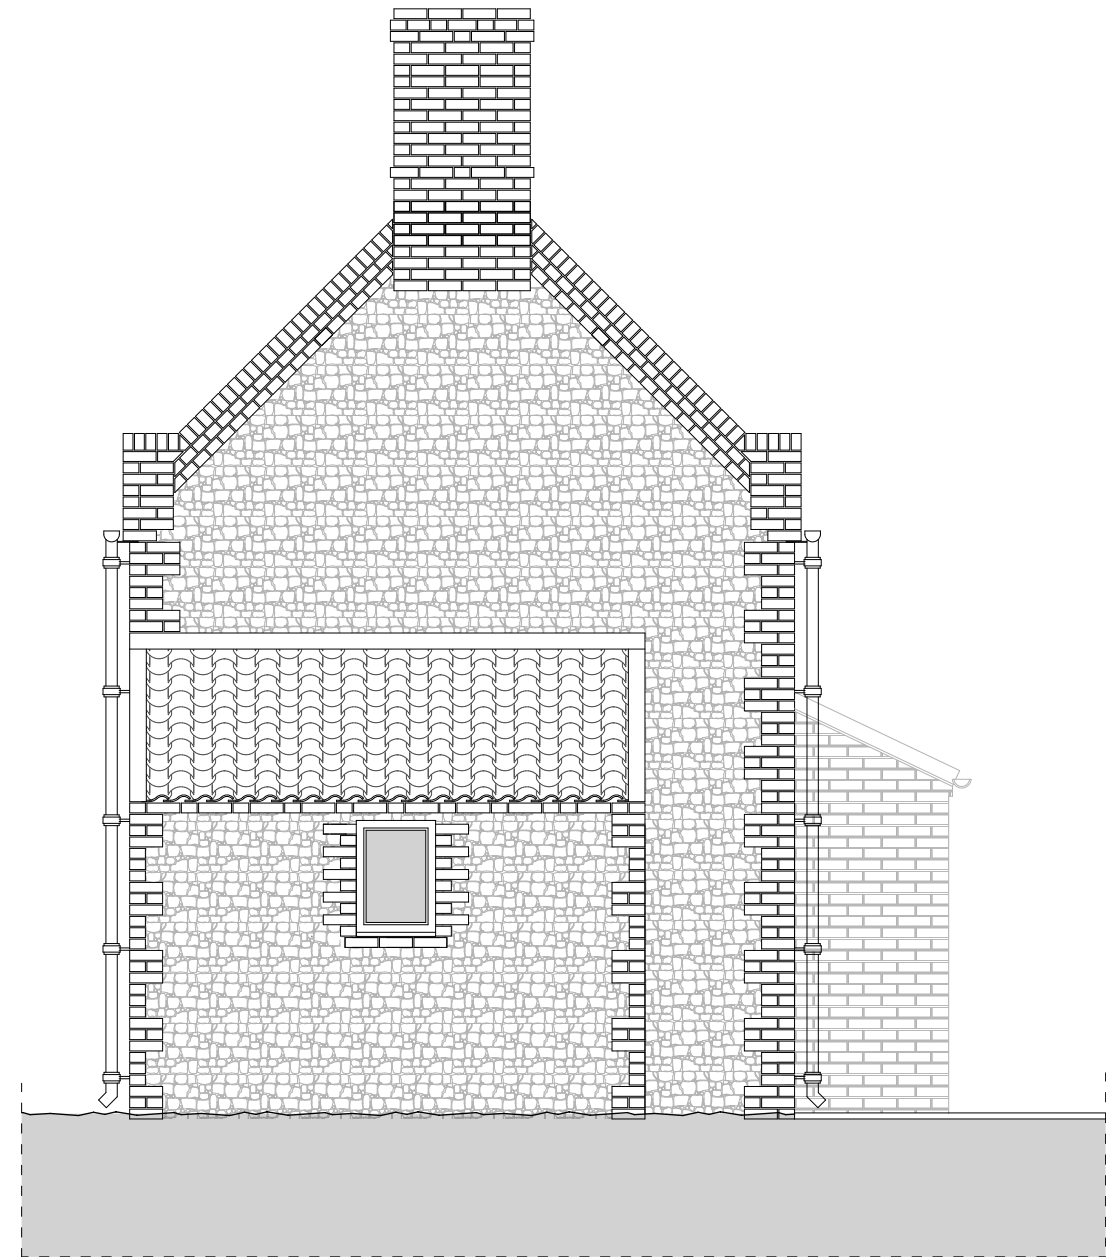

Existing West Elevation - 1:50

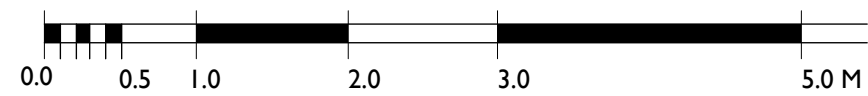

Job No	Dwg No	Scale	Drawn: S,R	Checked
765	/ 46	1:50	@ A3	19/09/23

Drawing Status **PHASE 2**

Layout, Existing East and West Elevation

Rev

**Boulac Cottage Repairs ,
Boulac Cottage Southrepps**

Nicholas Warns Architect Ltd.

64 Bishopgate Norwich, NRI 4AA tel: 01603 622056
www.nicholaswarns.com email: info@nicholaswarns.com

