


Proposed brick wall with flint infill in northwest corner along boundary.

Proposed location of Air Source Heat Pump behind new brick and flint wall, approx dimensions H x W x D 1420 x 940 x 330.

Dotted line = Remove existing Porch and return elevation to original layout.

Proposed West Elevation - 1:50 @A3

Proposed East Elevation - 1:50 @A3

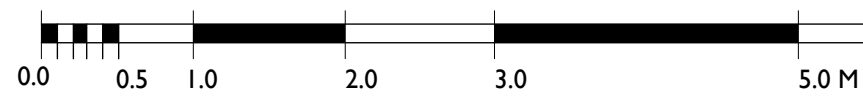

Job No	Dwg No	Scale	Drawn: S.R	Checked
765	/ 49.6	1:50 @ A3	19/09/23	

Drawing Status **PLANNING**

Layout, Proposed East & East Elevation

Rev

Boulac Cottage Repairs ,
Boulac Cottage Southrepps

Nicholas Warns Architect Ltd.

64 Bishopgate Norwich, NRI 4AA tel: 01603 622056
www.nicholaswarns.com email: info@nicholaswarns.com

