




Proposed South Elevation - 1:50 @A3

All windows on south side - require new high quality pine casements with a painted finish and will be glazed with Fineo glazing - 8mm thick highly insulating to maintain the original size of the glazing bars and jambs.

New cottage style door to replace existing defected glazed door.

Repair and return section of wall elevation to original.

Dotted line = Remove existing Porch and return elevation to original layout.

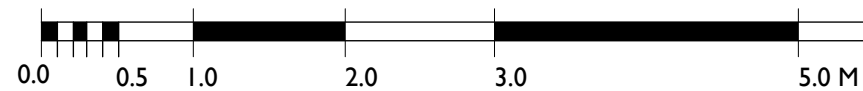

Job No	Dwg No	Scale	Drawn: S.R	Checked
765	/ 49.5	1:50	@ A3	19/09/23

Drawing Status **PLANNING**

Layout, Proposed South Elevation

Rev

Boulac Cottage Repairs ,  
Boulac Cottage Southrepps

**Nicholas Warns Architect Ltd.**

64 Bishopgate Norwich, NRI 4AA tel: 01603 622056  
www.nicholaswarns.com email: info@nicholaswarns.com

