





FRONT ELEVATION

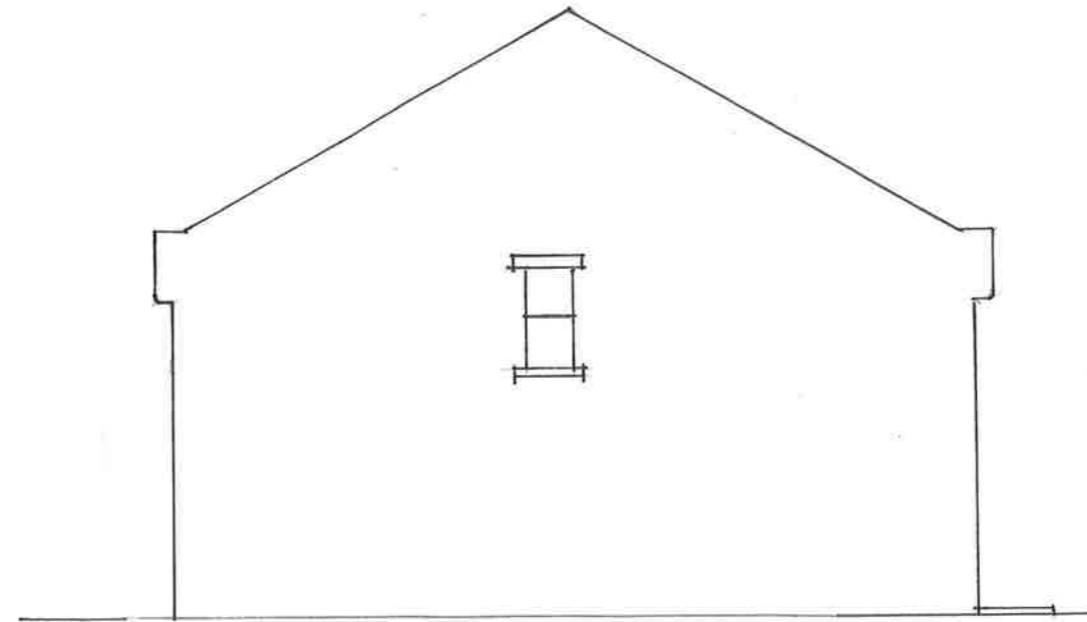

SIDE ELEVATION

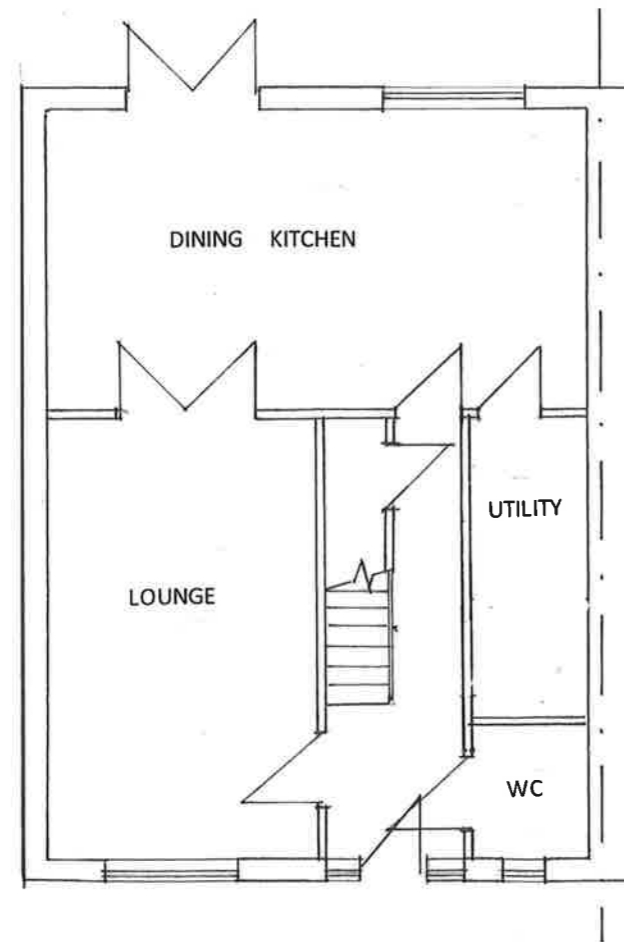

GROUND FLOOR



REAR ELEVATION

**PROPOSED SINGLE STOREY SIDE EXTENSION
40 ABERFORD ROAD BRAMHAM, LS23 6QN
MR & MRS DAVIES
DWG 23/03 EXISTING LAYOUTS & ELEVATIONS
SCALE 1:100**