


EXISTING SITE LAYOUT

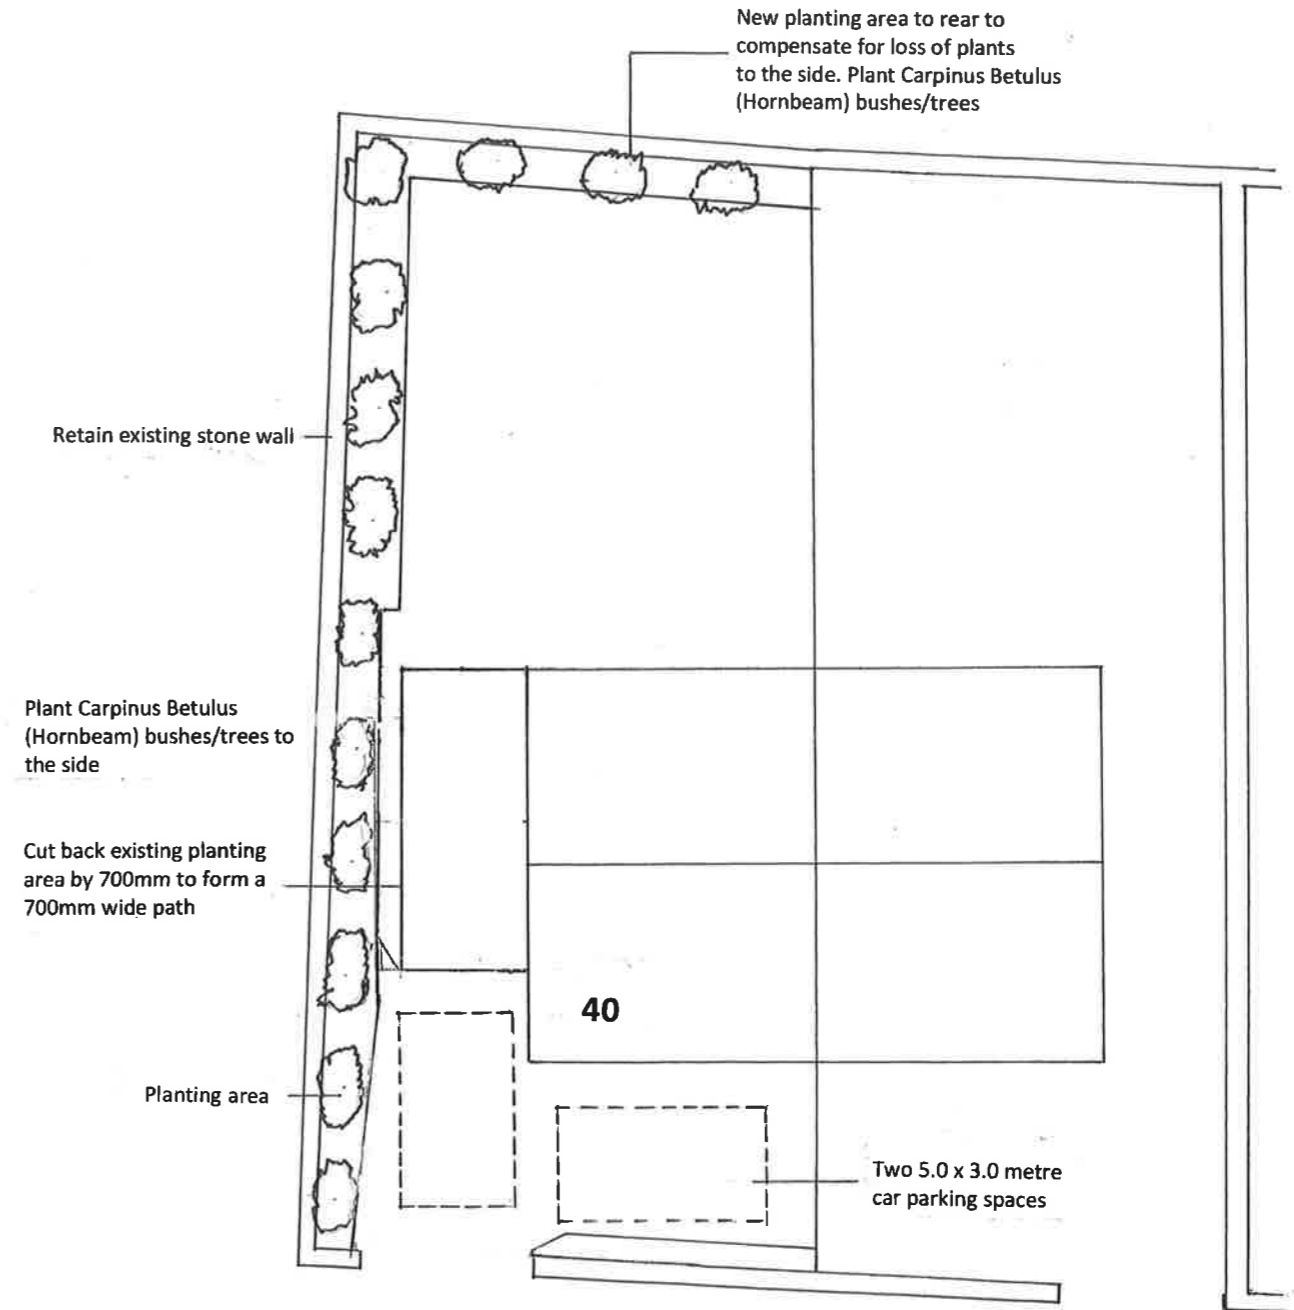

PROPOSED SITE LAYOUT

PROPOSED SINGLE STOREY SIDE EXTENSION
 40 ABERFORD ROAD BRAMHAM, LS23 6QN
 MR & MRS DAVIES
 DWG 23/02 EXISTING & PROPOSED SITE LAYOUTS
 SCALE 1:200