



Ventilated ridge

New tiles on 50 x 38mm treated softwood battens on breathable roofing membrane (Kingspan Nlvent or similar) over a trussed rafter roof construction.  
Over fascia ventilation required connected to a suitable rafter tray to allow the required ventilation to the roof void

Corbel eaves with black fascia board detail

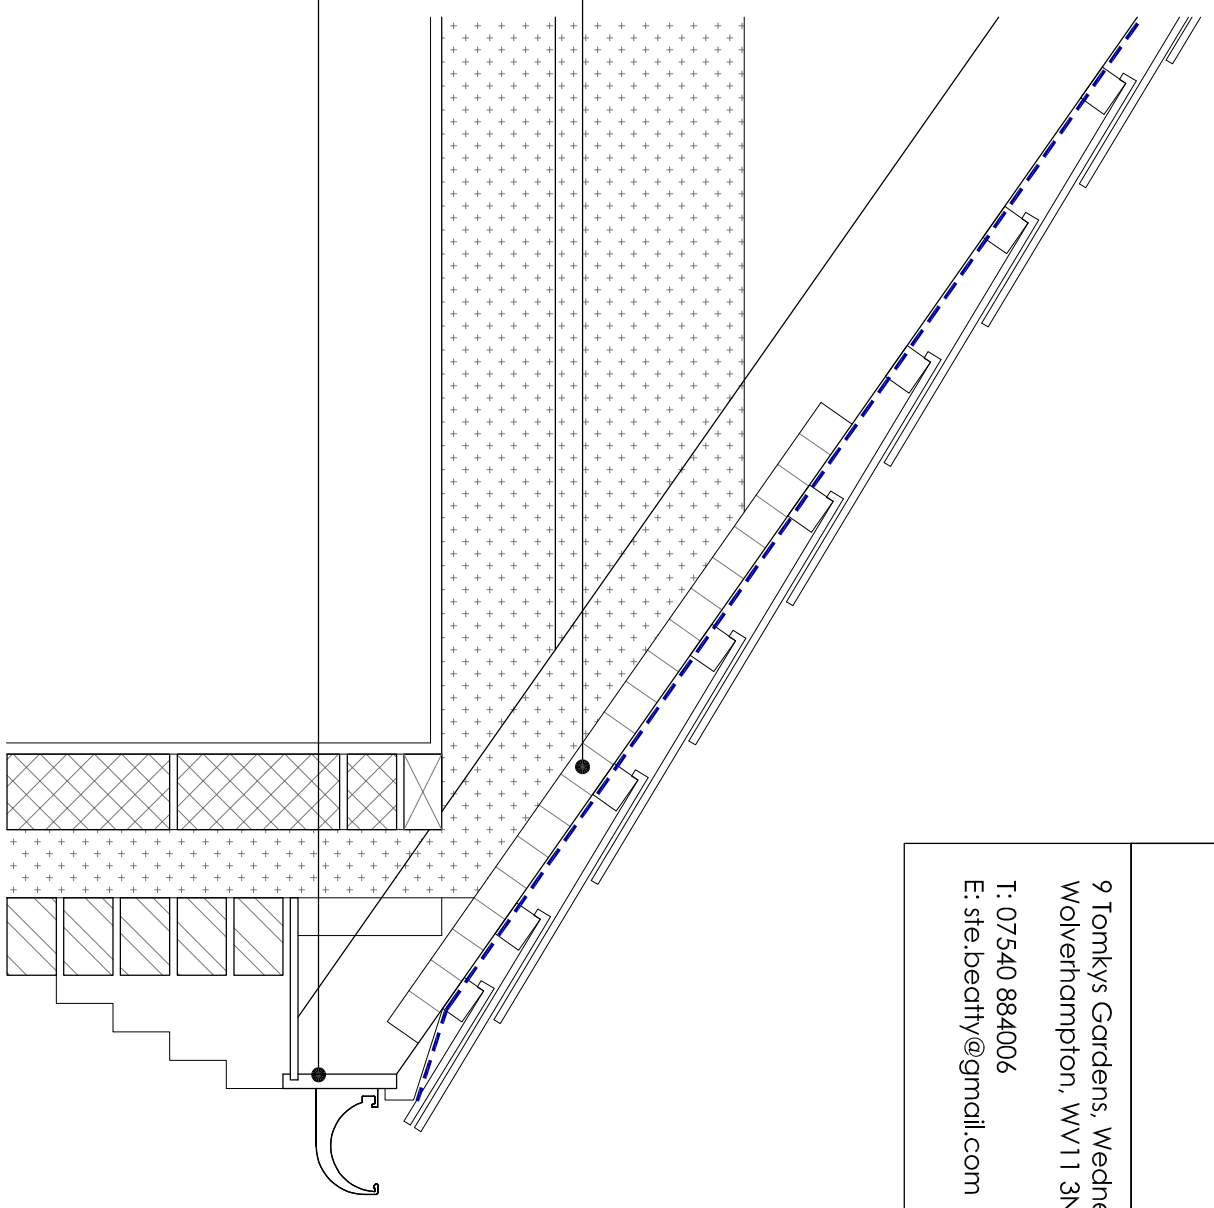

Client:	
Project:	
Title:	Proposed Roof Details
Date:	Scale: 1:10 @ A3
Drwg No.	Rev. -
	
<p>9 Tomkys Gardens, Wednesfield, Wolverhampton, WV11 3NB T: 07540 884006 E: ste.beatty@gmail.com</p>	