



JAMESONSTAMP
LANDSCAPES, DESIGN, PLANTSMANSHIP




PROPOSAL A

PROPOSED REMOVAL OF FENCE PANELS AND ACCESS

Juniper House, Fizz Gills, Whitehead, RG28 7NL

Driveway Plan 1:100 @ A1

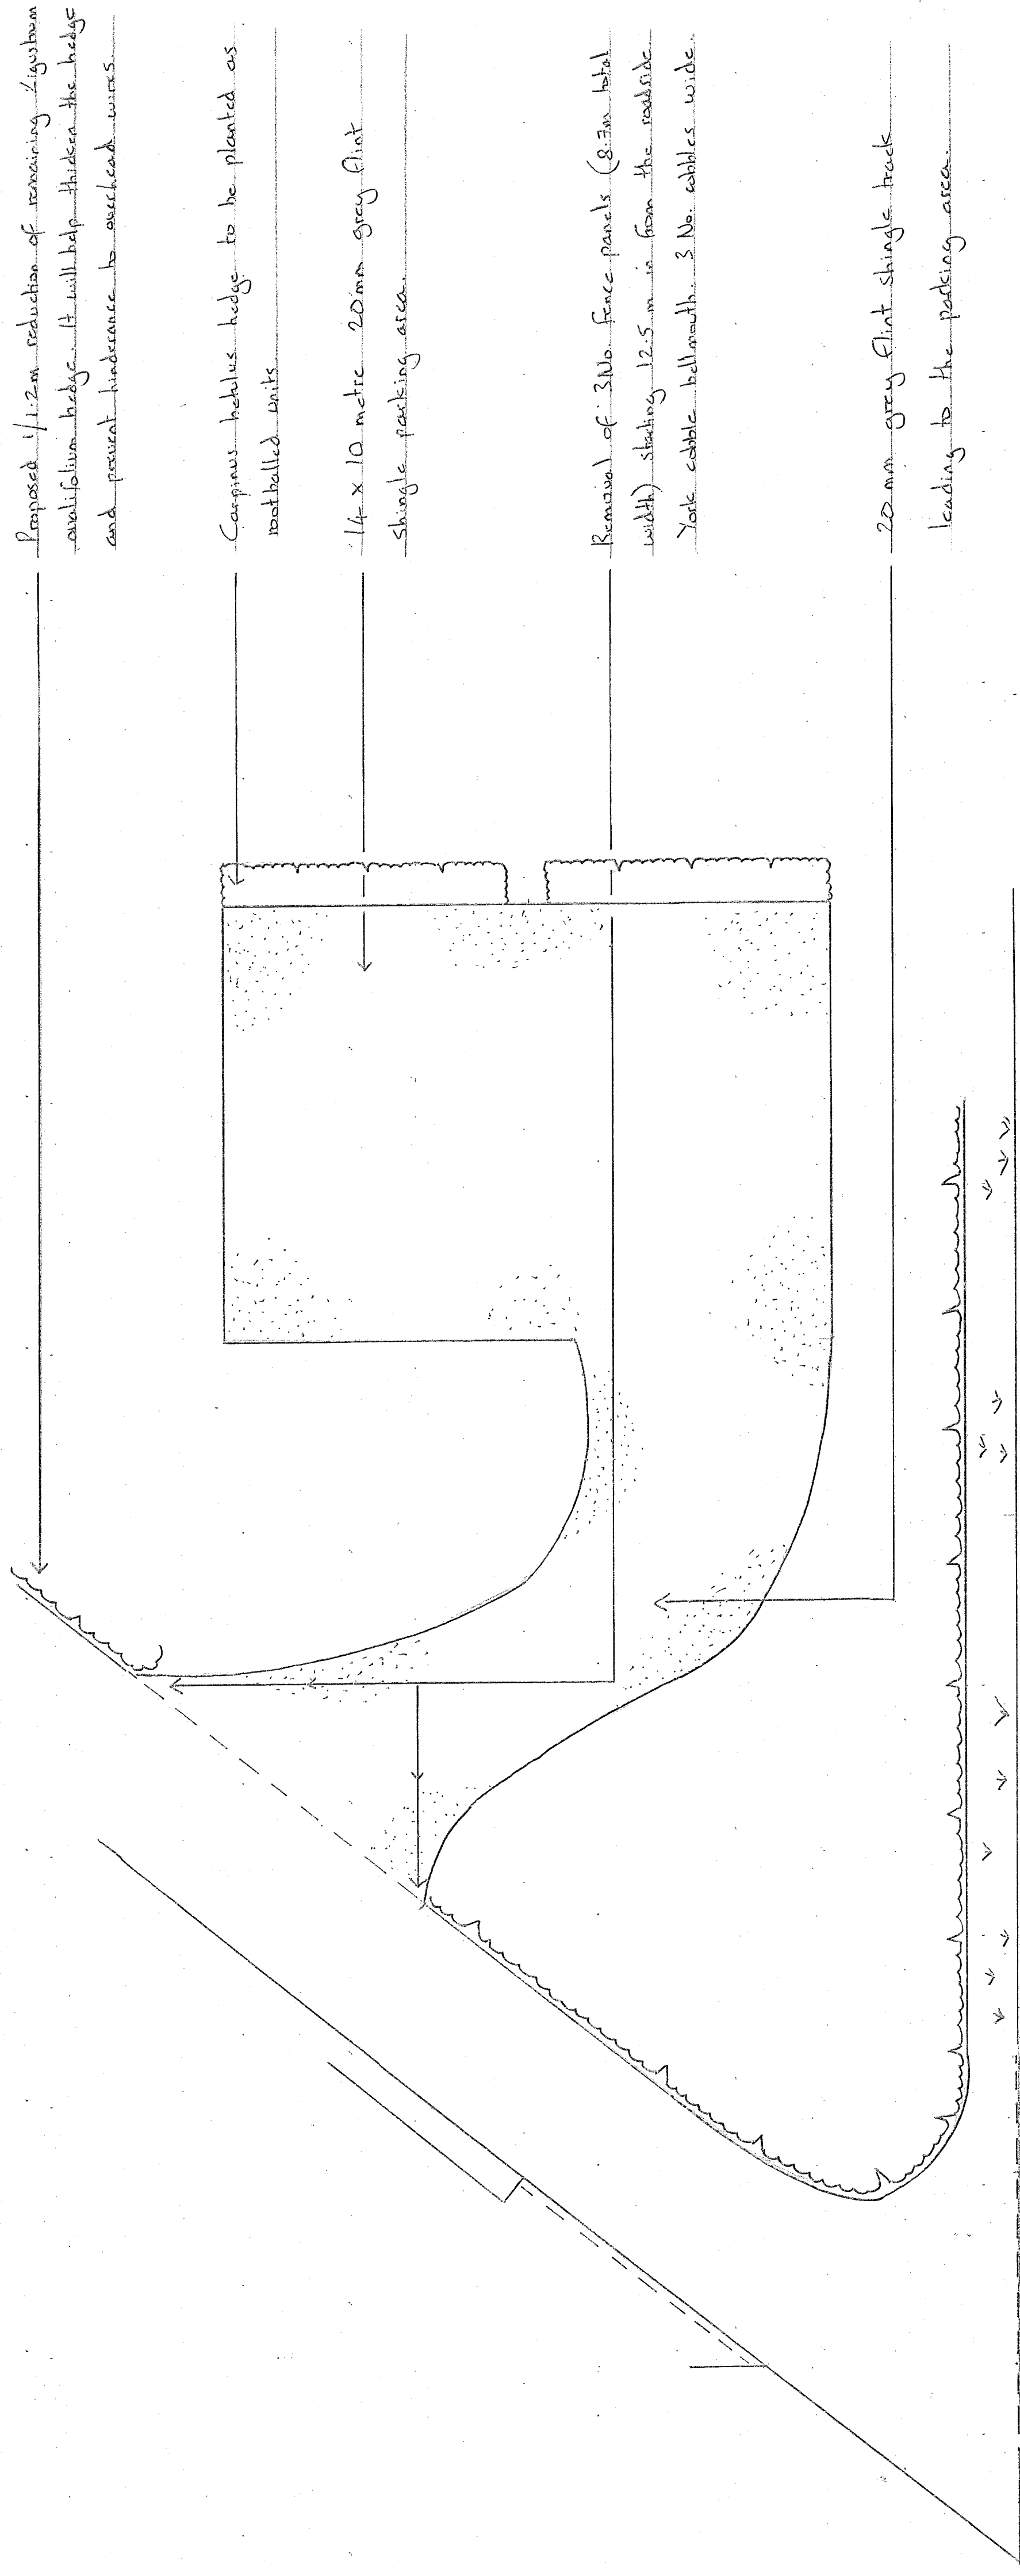

BS400 London Road