

The Downland Partnership Ltd.

Unit 6, Roundway Hill Business Centre
Devizes, Wiltshire, SN10 2LT

Tel: 01380 738413
email: info@exactsurvey.com
web: exactsurvey.com



LOCATION

ANNOTATIONS

AC - Air Conditioning Unit
DK - Drop Kerb
EP - Electricity Pole
FH - Fire Hydrant
GY - Gully
GSV - Gas Stop Valve
IC - Inspection Cover
LP - Lamp Post
P - Post
TP - Telegraph Pole
Rwp - Rainwater Pipe
WSV - Water Stop Valve


LEVEL ANNOTATIONS

EH - Eave Height
DPC - Damp Proof Course Height
RH - Ridge Height
TF - Top of Fence
TW - Top of Wall

NOTES

The Survey Grid and level datum are related to Ordnance
Survey National Grid Coordinates.
Survey Control Station Coordinates are derived by GPS
Observations.

SCALE:

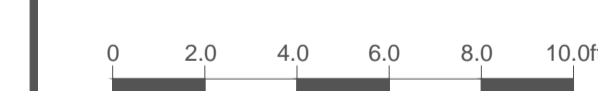

SURVEY PREPARED FOR:

ARK
The Coach House, Preston Barn, Preston Lane
Ramsbury, Wiltshire SN8 2HF
tel: 01672 520801 fax: 01672 520705 e-mail: info@ark-uk.co.uk

LOCATION

Carlton House & Campana House
Harts Lane, Burghclere

DRAWING TITLE

TOPOGRAPHIC SURVEY

JOB NO.	DRAWING NO.		
	BURGHCLERE TOPO.dwg		
SHEET SIZE	REVISION SUFFIX		
A1-Paperspace	B		
SCALE	DATE	DRAWN	CHECKED
1:400 @ A1	Nov 2017	Nov 2017	TD