


This drawing and the design are the copyright of Fabric Construction Consultants Ltd only.
 This drawing should not be copied or reproduced without written consent.
 All dimensions are to be checked on site prior to setting out and fabrication and Fabric Construction Consultants Ltd should be notified of any discrepancy prior to proceeding further.
 For Construction & Fabrication Purposes - Do not scale from this drawing, use only the illustrated dimensions herein. Additional dimensions are to be requested and checked directly.
 Illustrated information from 3rd party consultants/specialists is shown as indicatively only. See other consultant / specialist drawings for full information and detail.

- Materials Key**
- 1 Existing Garden
 - 2 Existing tree retained
 - 3 Existing tree to be removed under application CA/Z3/01673 (on approval)
 - 4 Block paved driveway
 - 5 Raised planter as part of terraced retaining elements
 - 6 Dark grey textured tiling to patio area (as used internally)
 - 7 Grassed area
 - 8 Existing shed



Existing driveway access enlarged with shallower gradient down to highway.

Proposed Site Plan
 Scale: 1:100

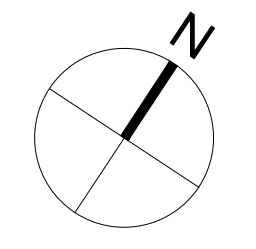

Scale: 0 1 3 5 10m

Rev.	Date	Description



Project Title
Extensions & Alterations
 6 The Street
 Kingston
 CT4 6HZ

Drawing Description
Proposed Site Plan

Scale: 1:100 @ A1	Date: Sep 23
Drawn By: SM	Checked By:

Purpose:
PLANNING

Drawing No. 23.010-103	Revision P1
----------------------------------	-----------------------