



Plot 1



Ground Floor Plan 1:50

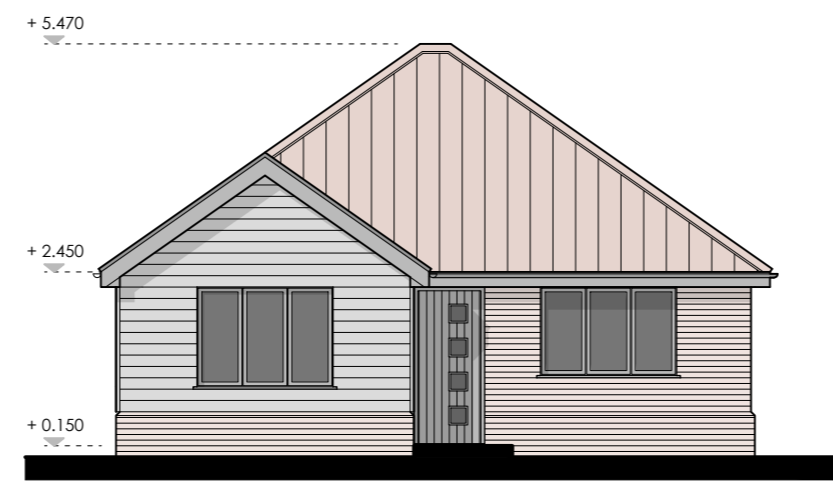


West (Front) Elevation 1:100

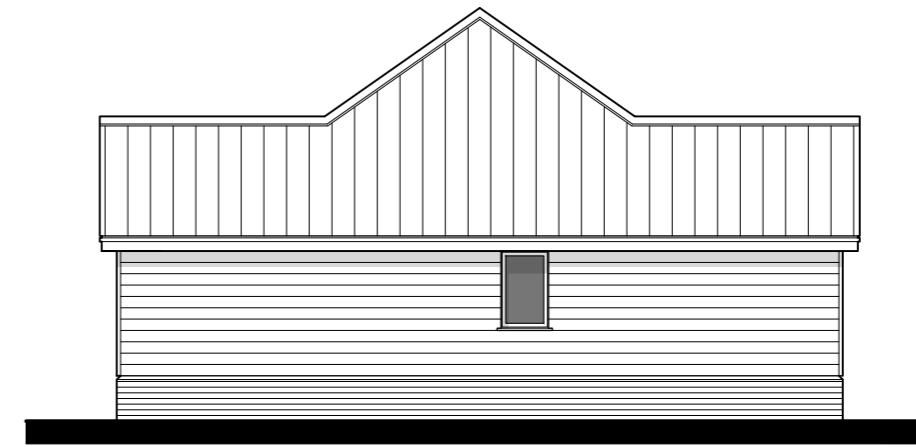


North (Side) Elevation 1:100




East (Rear) Elevation 1:100

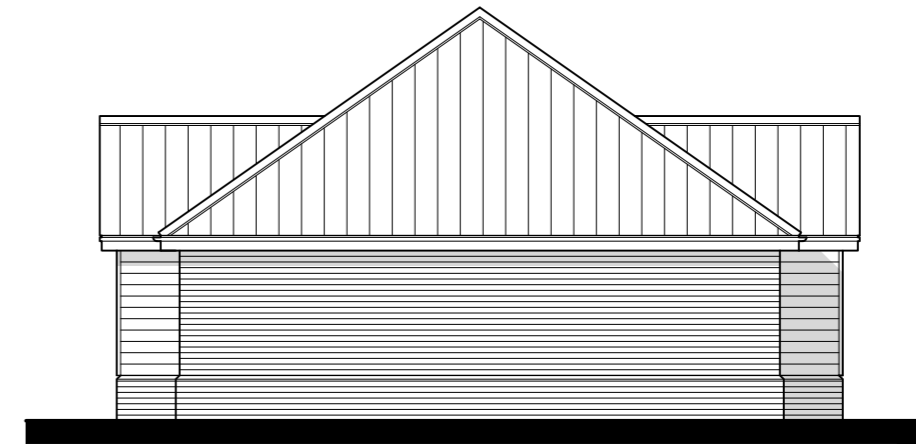


South (Side) Elevation 1:100

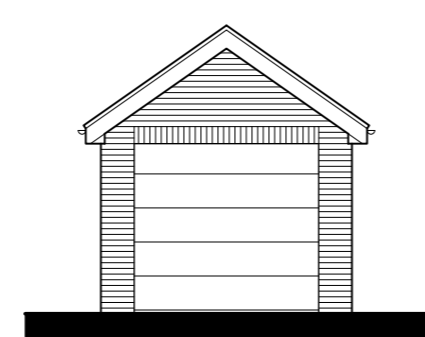


West Elevation 1:100

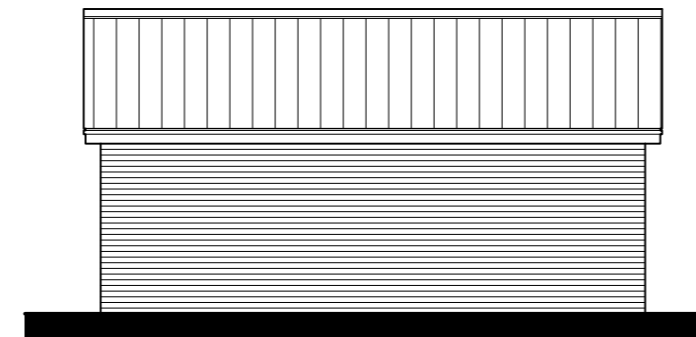

South & North Elevation 1:100

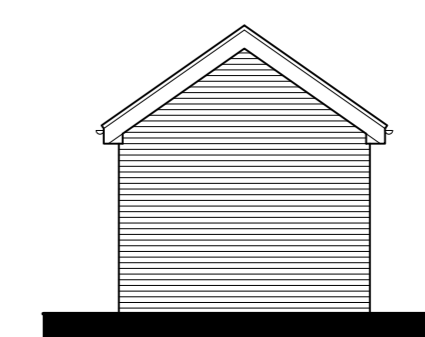

East Elevation 1:100

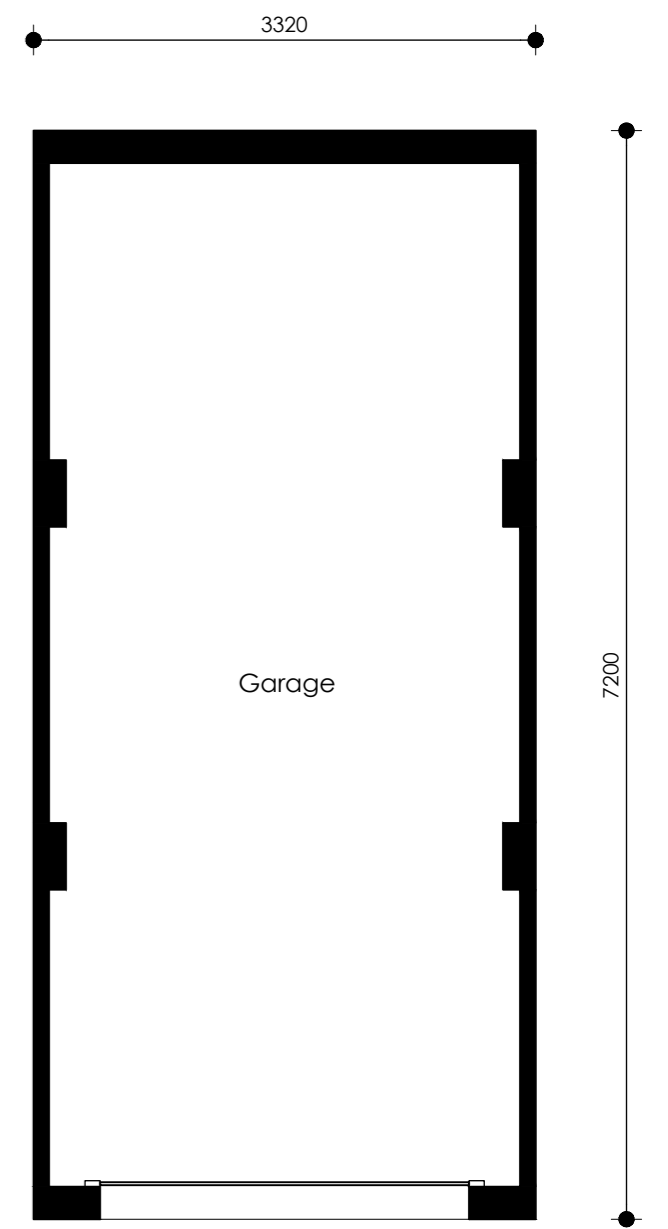


Garage Floor Plan 1:50


Plot 2



Ground Floor Plan 1:50

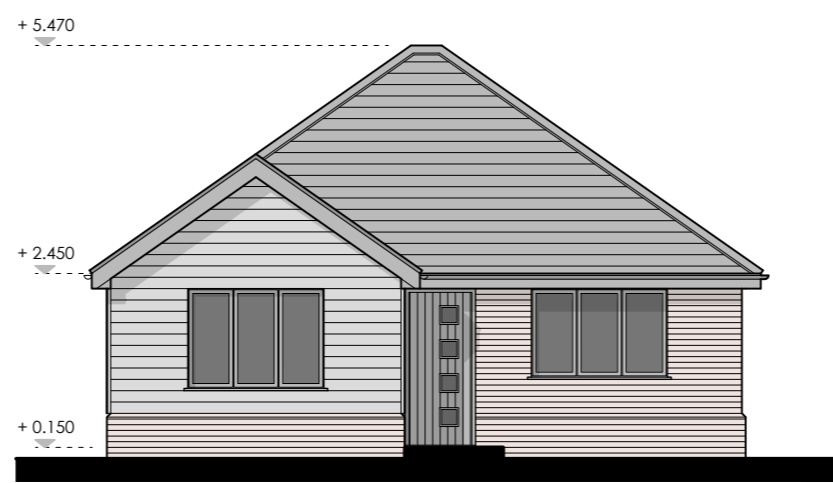


West (Front) Elevation 1:100

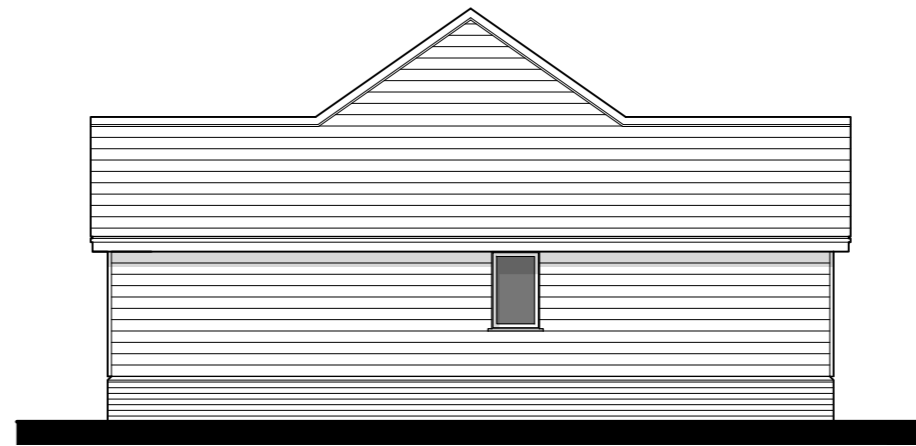


North (Side) Elevation 1:100




East (Rear) Elevation 1:100

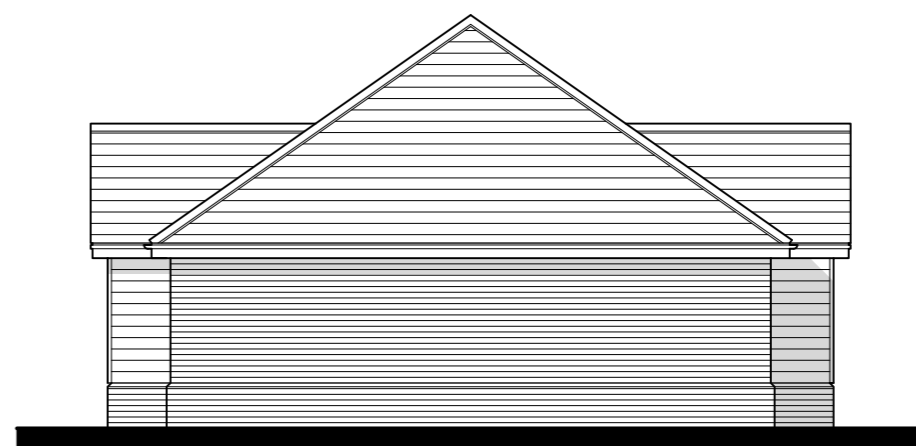


South (Side) Elevation 1:100

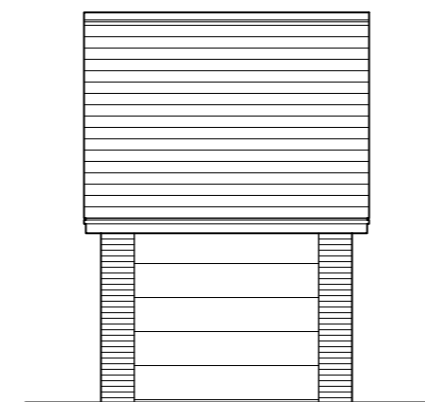


West Elevation 1:100

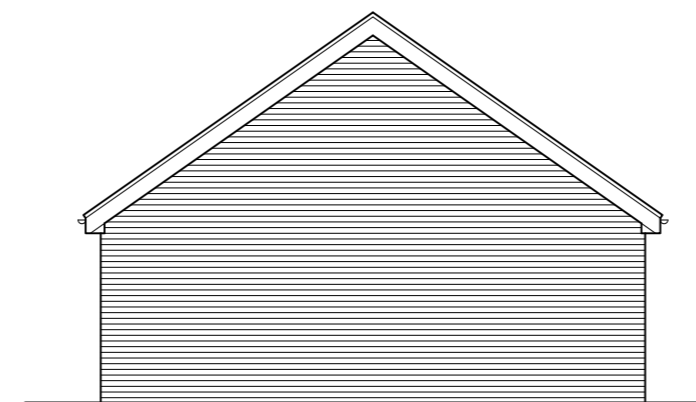

South & North Elevation 1:100

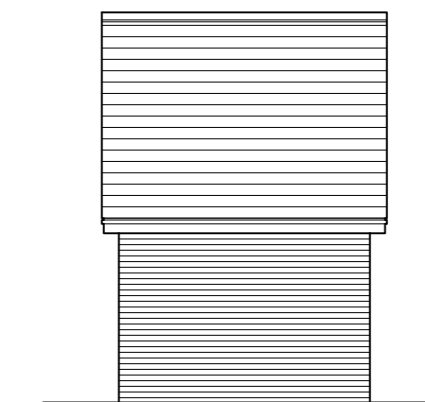

East Elevation 1:100

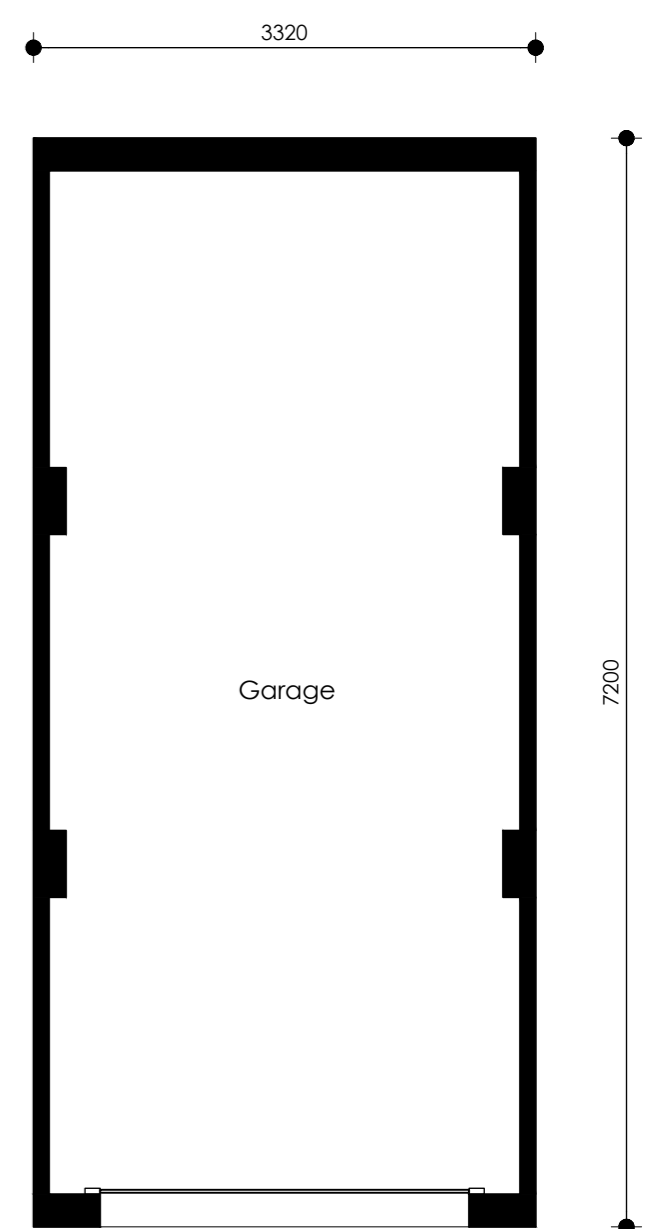

Garage Floor Plan 1:50



Site Layout Plan 1:200

MATERIALS

- Facing Bricks - Vandensanden Matings Antique
- Cladding - HardiePlank, Colour: Grey Slate
- Roof
 - Plot 1 - Sandflot Shire concrete pantile, Colour: Rustic
 - Plot 2 - Marley Edgemere concrete Slate effect tile, Colour: Smooth Grey
- Windows/Doors - Grey uPVC, Colour: Ral 7016
- Roofline - Grey uPVC, Colour: Ral 7016
- Rainwater goods - Black uPVC deep flow
- Drive - Hot rolled asphalt driveway
- Parking - Country cobble black paving, Colour: Killyleagh
- Patio - Indian Sandstone paving

PLANNING ISSUE

Revision
 Rev A. General update, 26.09.2023
 Title
 Plans as Proposed

Project
 Proposed Dwellings
 The Willows
 Park Road
 Wertherden
 for Mr & Mrs K. Eastham

Date
 Apr. 22
 Scale / Size
 Noted
 @ A1
 Drawn
 SJB

Job No. | Dwg No. | Rev
 548 | 01 | A

SJB
 DESIGNS
 CHERRY TREE COTTAGE - HITCHAM ROAD - WATTISHAM
 IPSWICH - SUFFOLK - IP7 7LD

T. 01449 723186 E. sjb@sjbdesigns.co.uk
 SJB DESIGNS (EA) LIMITED, Registered in England and Wales No. 09681418
 Copyright © SJB Design Do not scale - work to figured dimensions only