



1

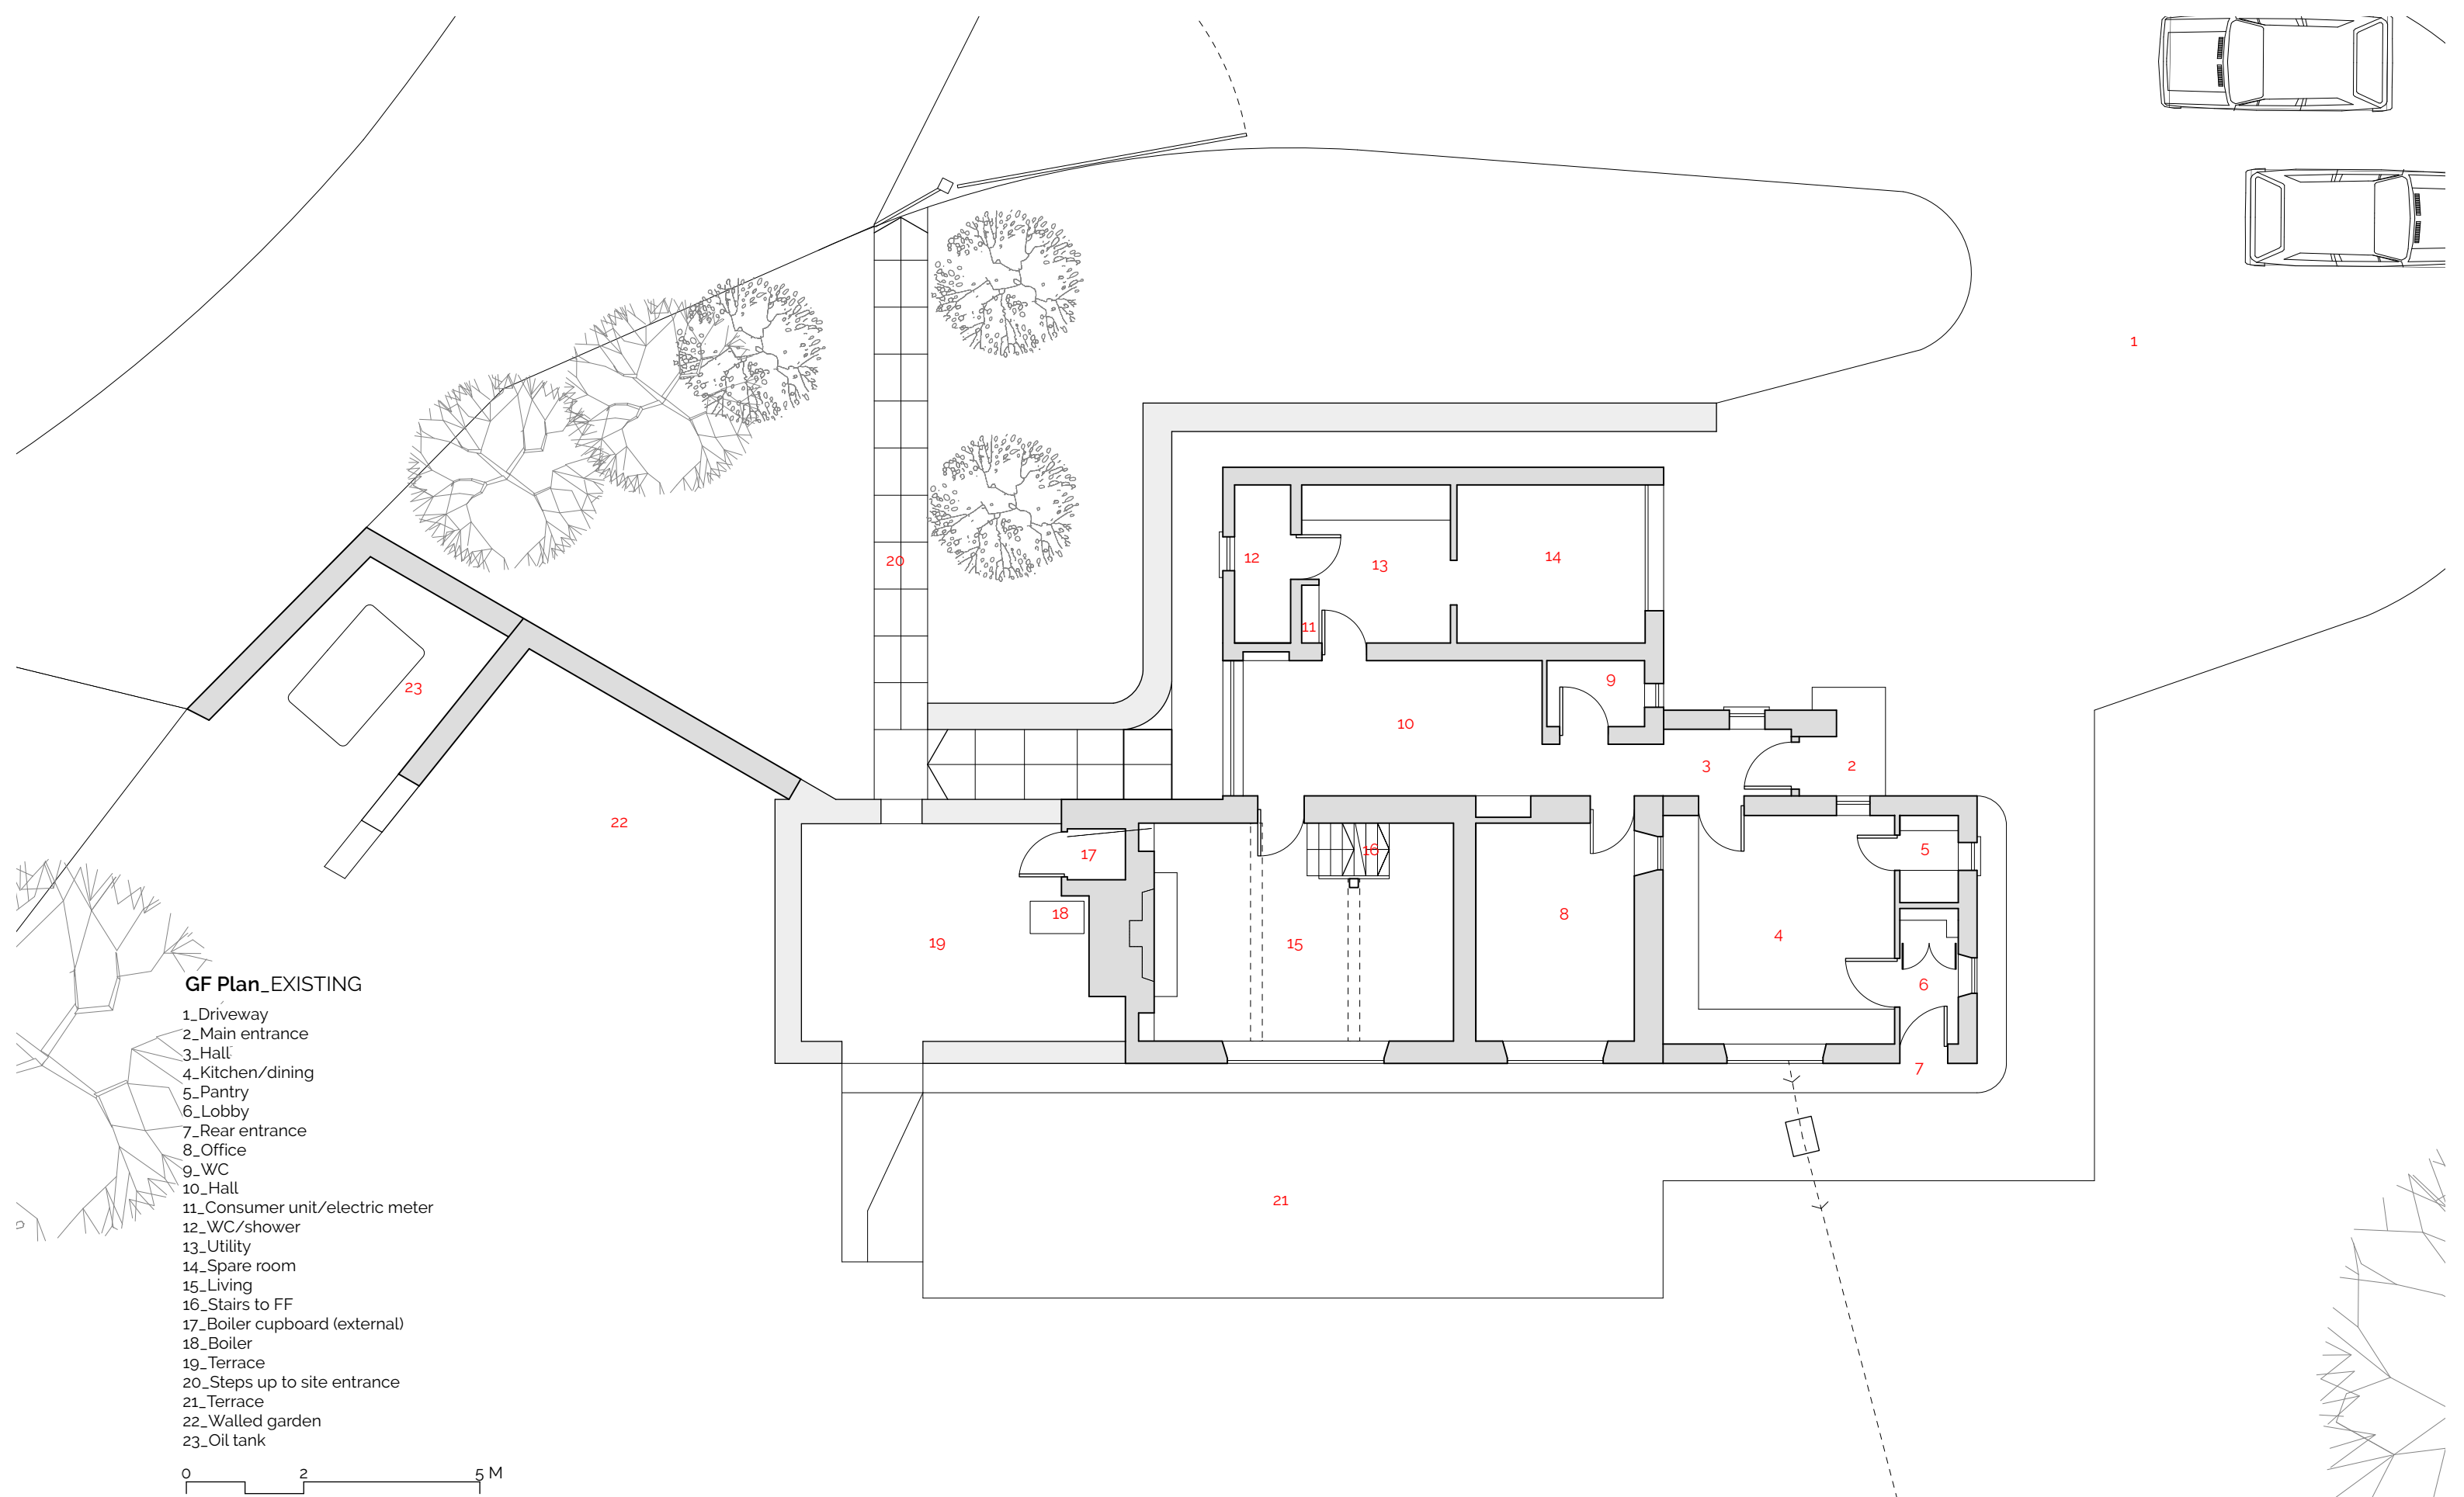

GF Plan_EXISTING

- 1_Driveway
- 2_Main entrance
- 3_Hall
- 4_Kitchen/dining
- 5_Pantry
- 6_Lobby
- 7_Rear entrance
- 8_Office
- 9_WC
- 10_Hall
- 11_Consumer unit/electric meter
- 12_WC/shower
- 13_Utility
- 14_Spare room
- 15_Living
- 16_Stairs to FF
- 17_Boiler cupboard (external)
- 18_Boiler
- 19_Terrace
- 20_Steps up to site entrance
- 21_Terrace
- 22_Walled garden
- 23_Oil tank

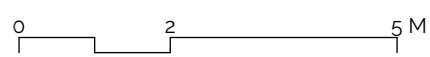

HILLS+CO.
ARCHITECTURE INTERIORS

HILLS+CO.
Architecture + Interiors Ltd.
Red Lodge
Brockweir Chepstow NP16 7NQ
info@hillsandcompany.co.uk
Tel +44 07786704062

Revision:	Date:	Description:
A	??..??..??	XXXXXXXXXX
B	??..??..??	XXXXXXXXXX



NOTE:
No responsibility is accepted for errors made by others scaling from this drawing. Report drawing errors or omissions to the Architect. Dimensions are in millimetres unless otherwise stated. Dimensions and conditions are to be checked on-site prior to commencing work.

Project: HUDNALLS COTTAGE
Title: GF Plan EXISTING
Drawing No.: HC 1085.PL.200
Scale: 1:100 @ A3
Status: PLANNING
Date: 18/05/2023