



Platform 1

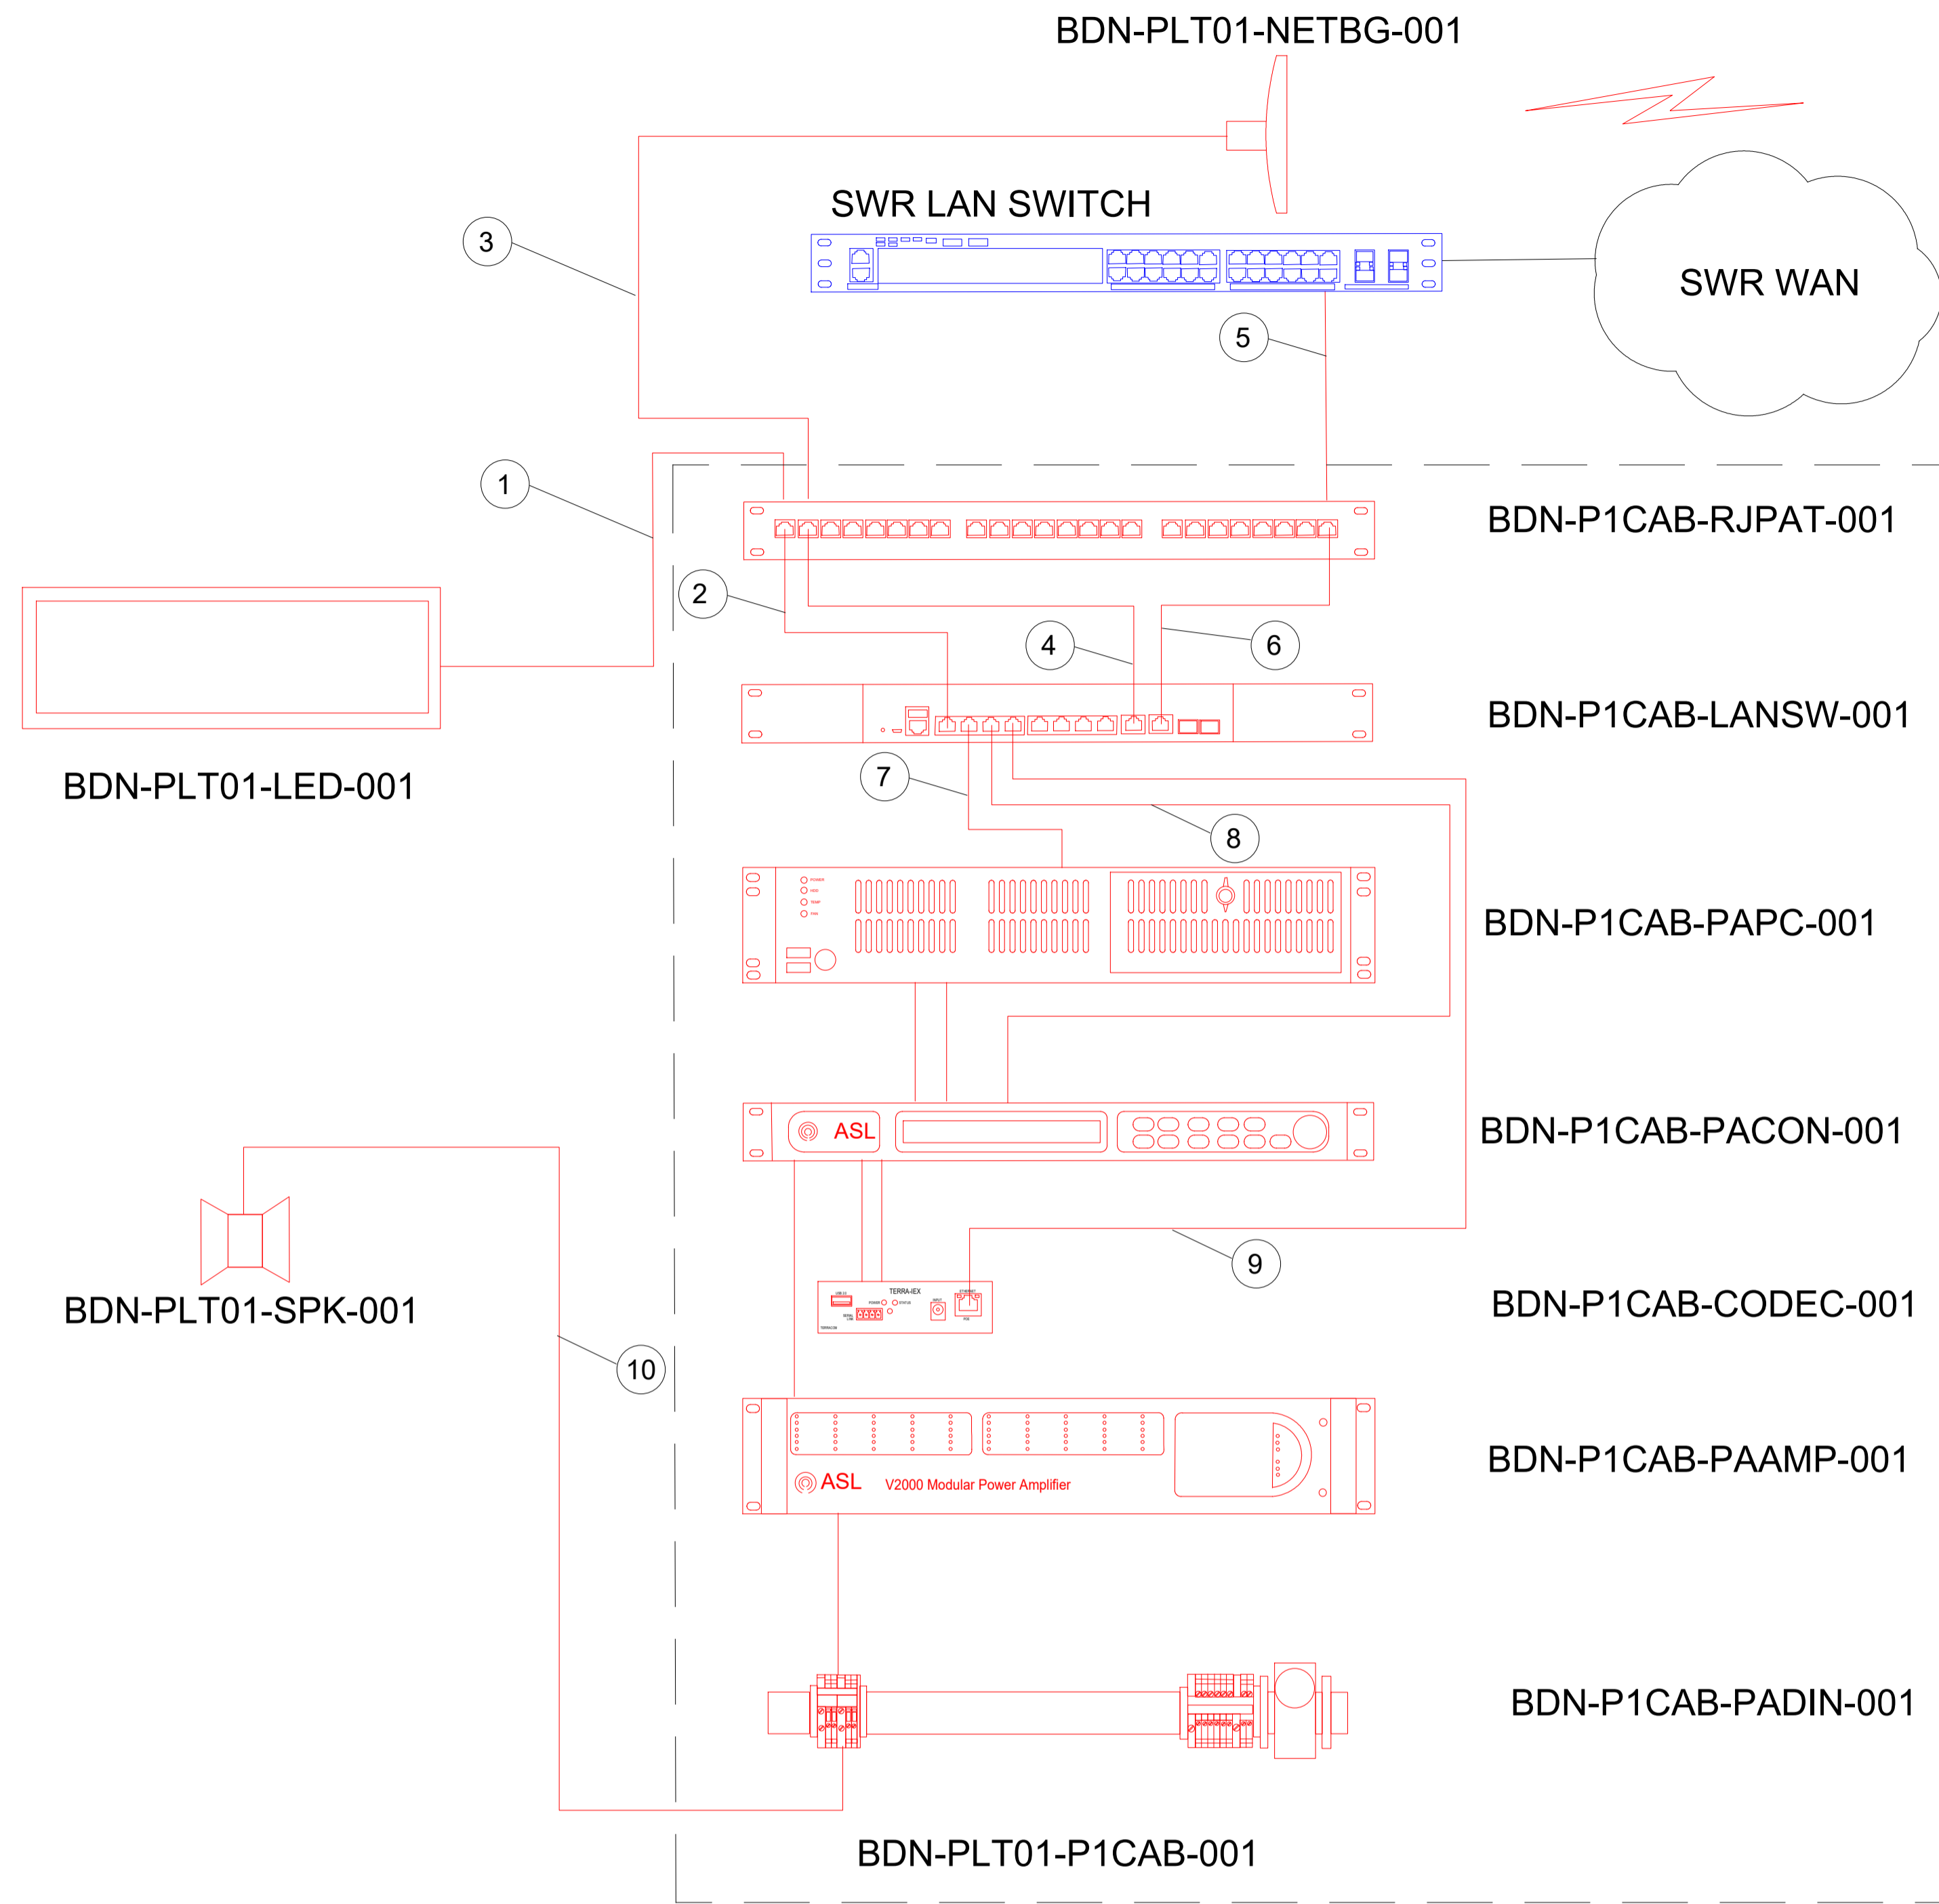

Platform 2

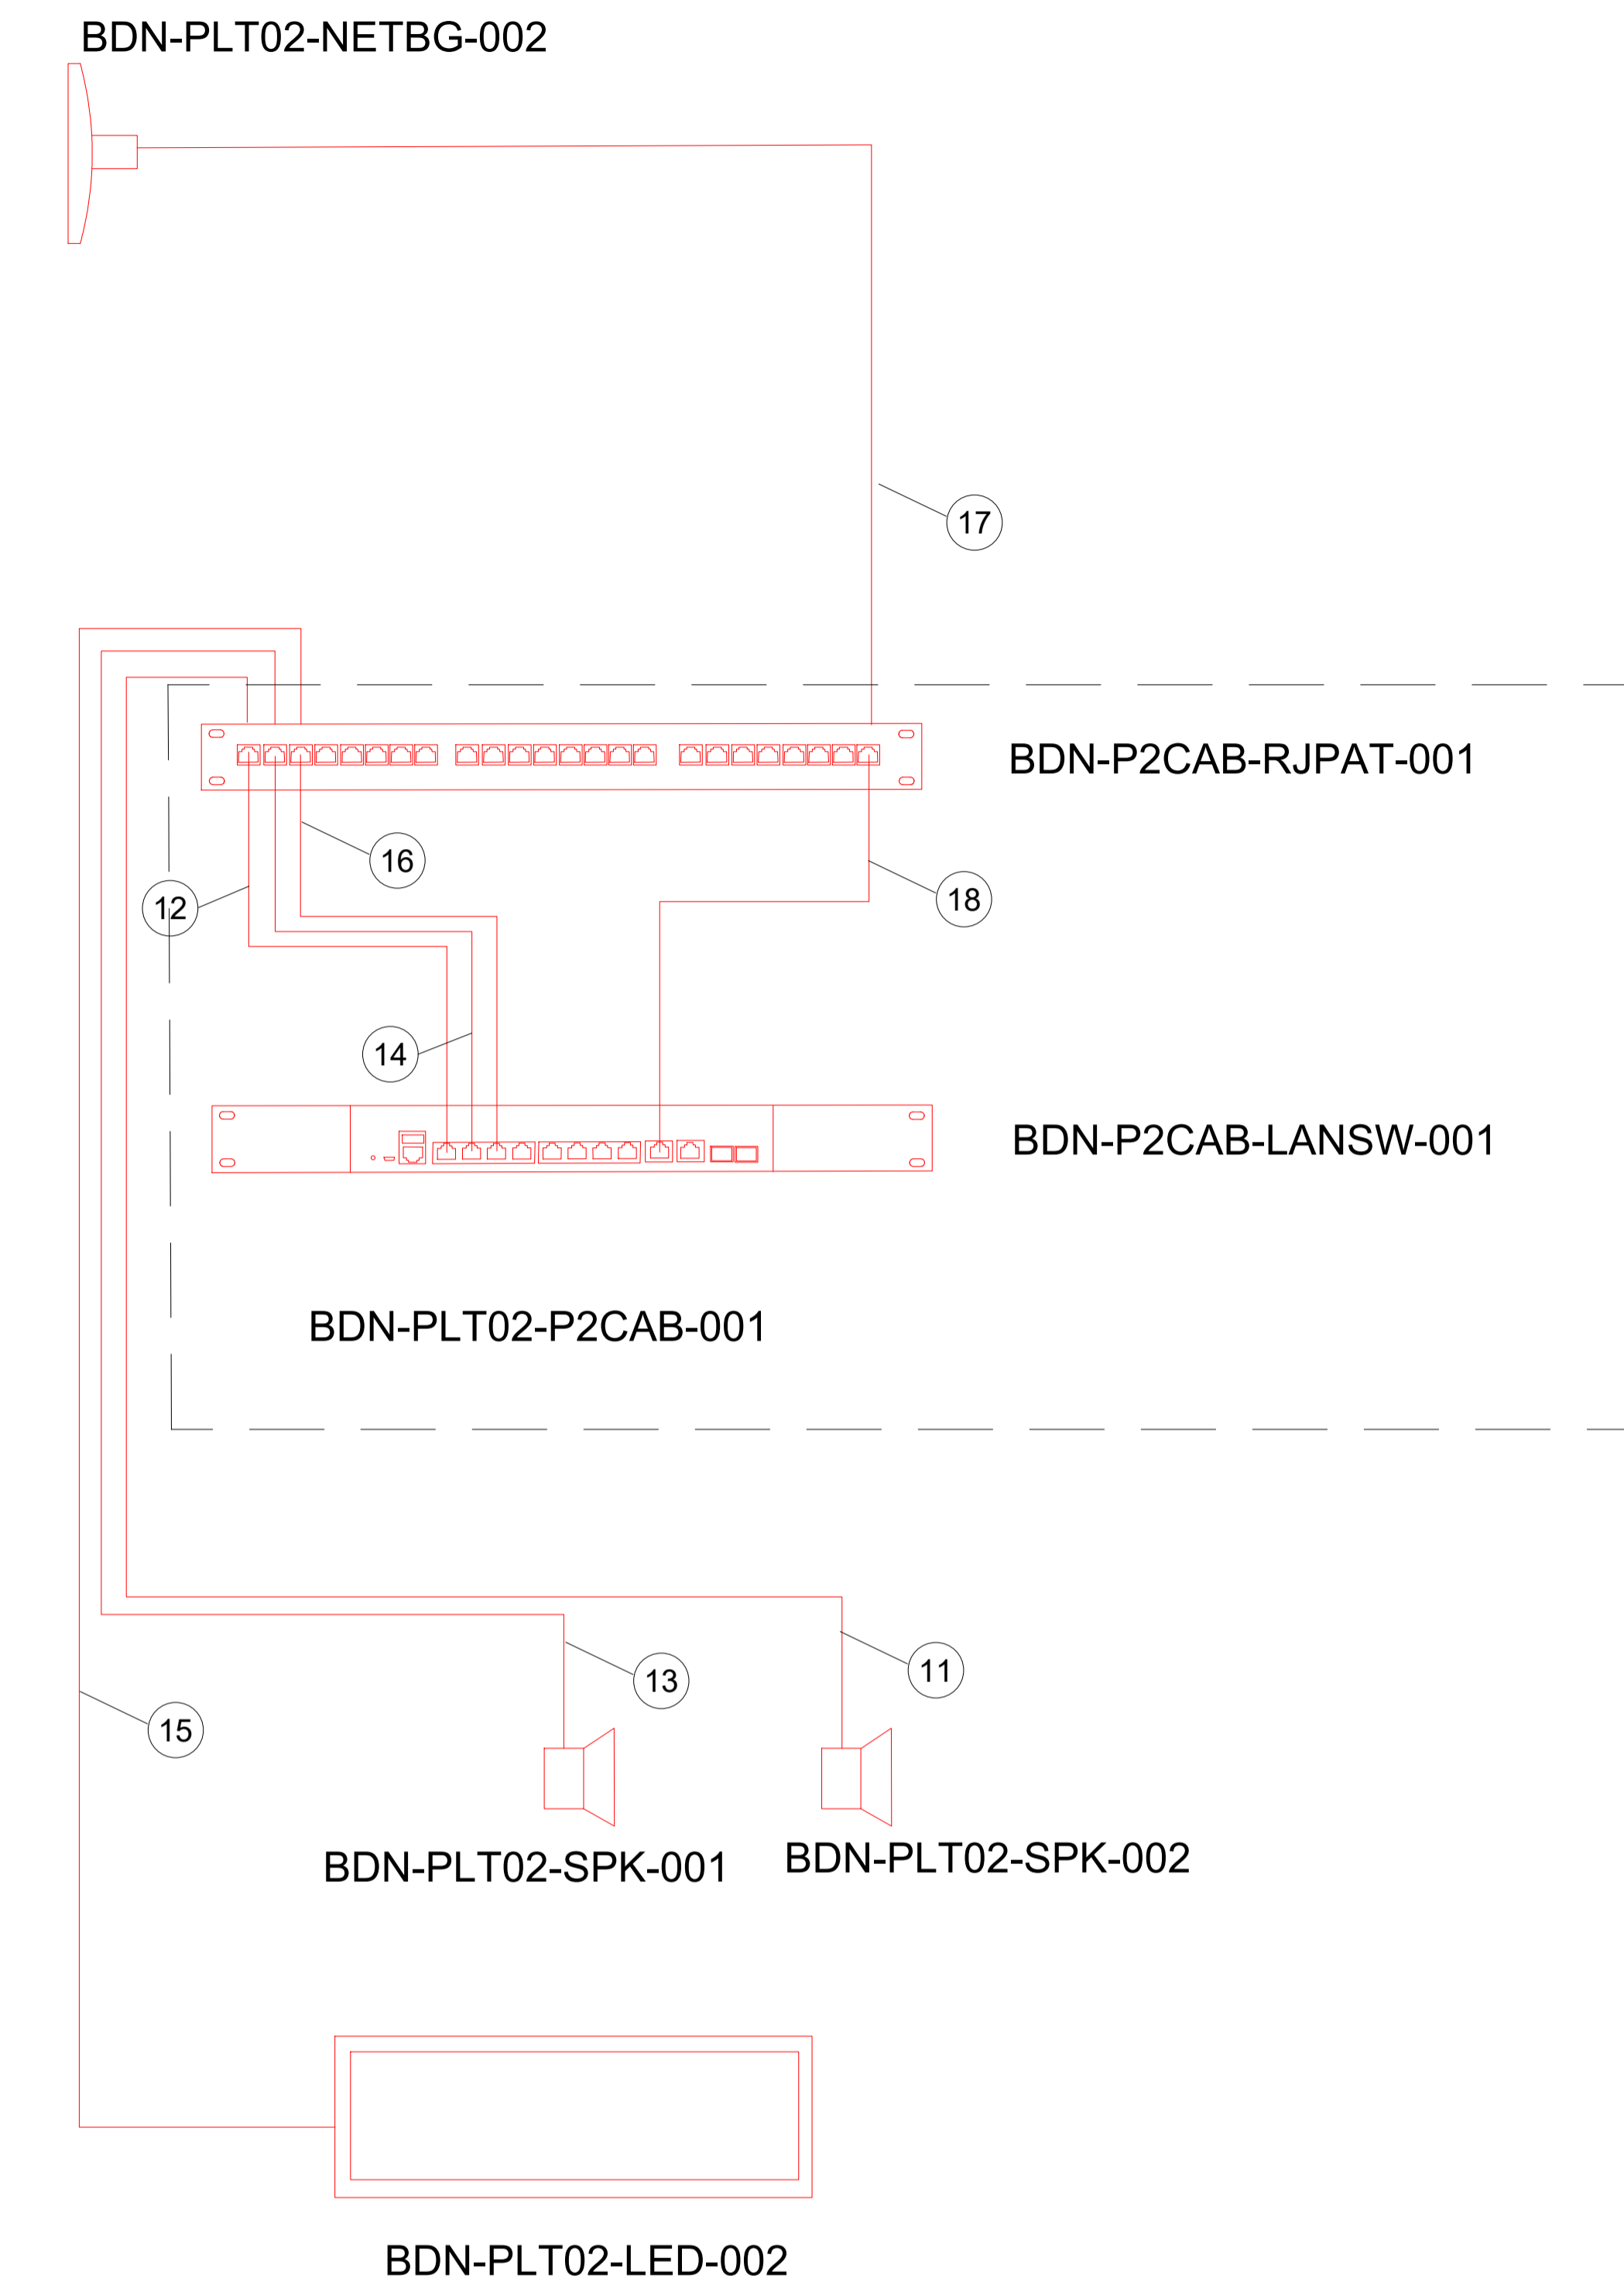

Key Plan

General Notes
 Black - Existing
 Blue - Modified
 Green - Removed
 Red - New

A01	01/09/23	For Approval	NTH	MS	SB
Rev	Date	Reason for Issue	D	C	A

For Approval

Trans Data Management
 12 Raleigh Court
 Prestley Way
 Crawley
 RH10 9PD
 Tel : +44 (0) 1293 516 691
 Fax: +44 (0) 870 458 0586
 www.trans-data.co.uk

Project
 PA & CIS New Install Works

Title
 Brading Station
 Cabinet Layouts

Project No.
 23-13601

Date
 01/09/2023

Checked By
 MS

Revision
 A01

Scale
 NTS

Approved By
 SB

Drawing No.
 23-13601_SWR_BDN_RF

Cable Schedule

Cable No.	Cable ID	Type	Cable No.	Cable ID	Type
1	BDN-LED01-RJPAT-001	CAT 6 PE	10	BDN-PASPK-PADIN-010	Beldon 8760 PE
2	BDN-RJPAT-LANSW-002	CAT 6 Patch	11	BDN-PASPK-RJPAT-011	CAT 6 F/UTP LS0H
3	BDN-LANBG-RJPAT-003	CAT 6 PE	12	BDN-RJPAT-LANSW-012	CAT 6 Patch
4	BDN-RJPAT-LANSW-004	CAT 6 Patch	13	BDN-PASPK-RJPAT-013	CAT 6 F/UTP LS0H
5	BDN-STASW-RJPAT-005	CAT 6 PE	14	BDN-RJPAT-LANSW-014	CAT 6 Patch
6	BDN-RJPAT-LANSW-006	CAT 6 Patch	15	BDN-LED02-RJPAT-015	CAT 6 PE
7	BDN-LANSW-PAPC-007	CAT 6 Patch	16	BDN-RJPAT-LANSW-016	CAT 6 F/UTP LS0H
8	BDN-LANSW-PCON-008	CAT 6 Patch	17	BDN-LANBG-RJPAT-017	CAT 6 F/UTP LS0H
9	BDN-LANSW-CODEC-009	CAT 6 Patch	18	BDN-RJPAT-LANSW-018	CAT Patch