




FRONT

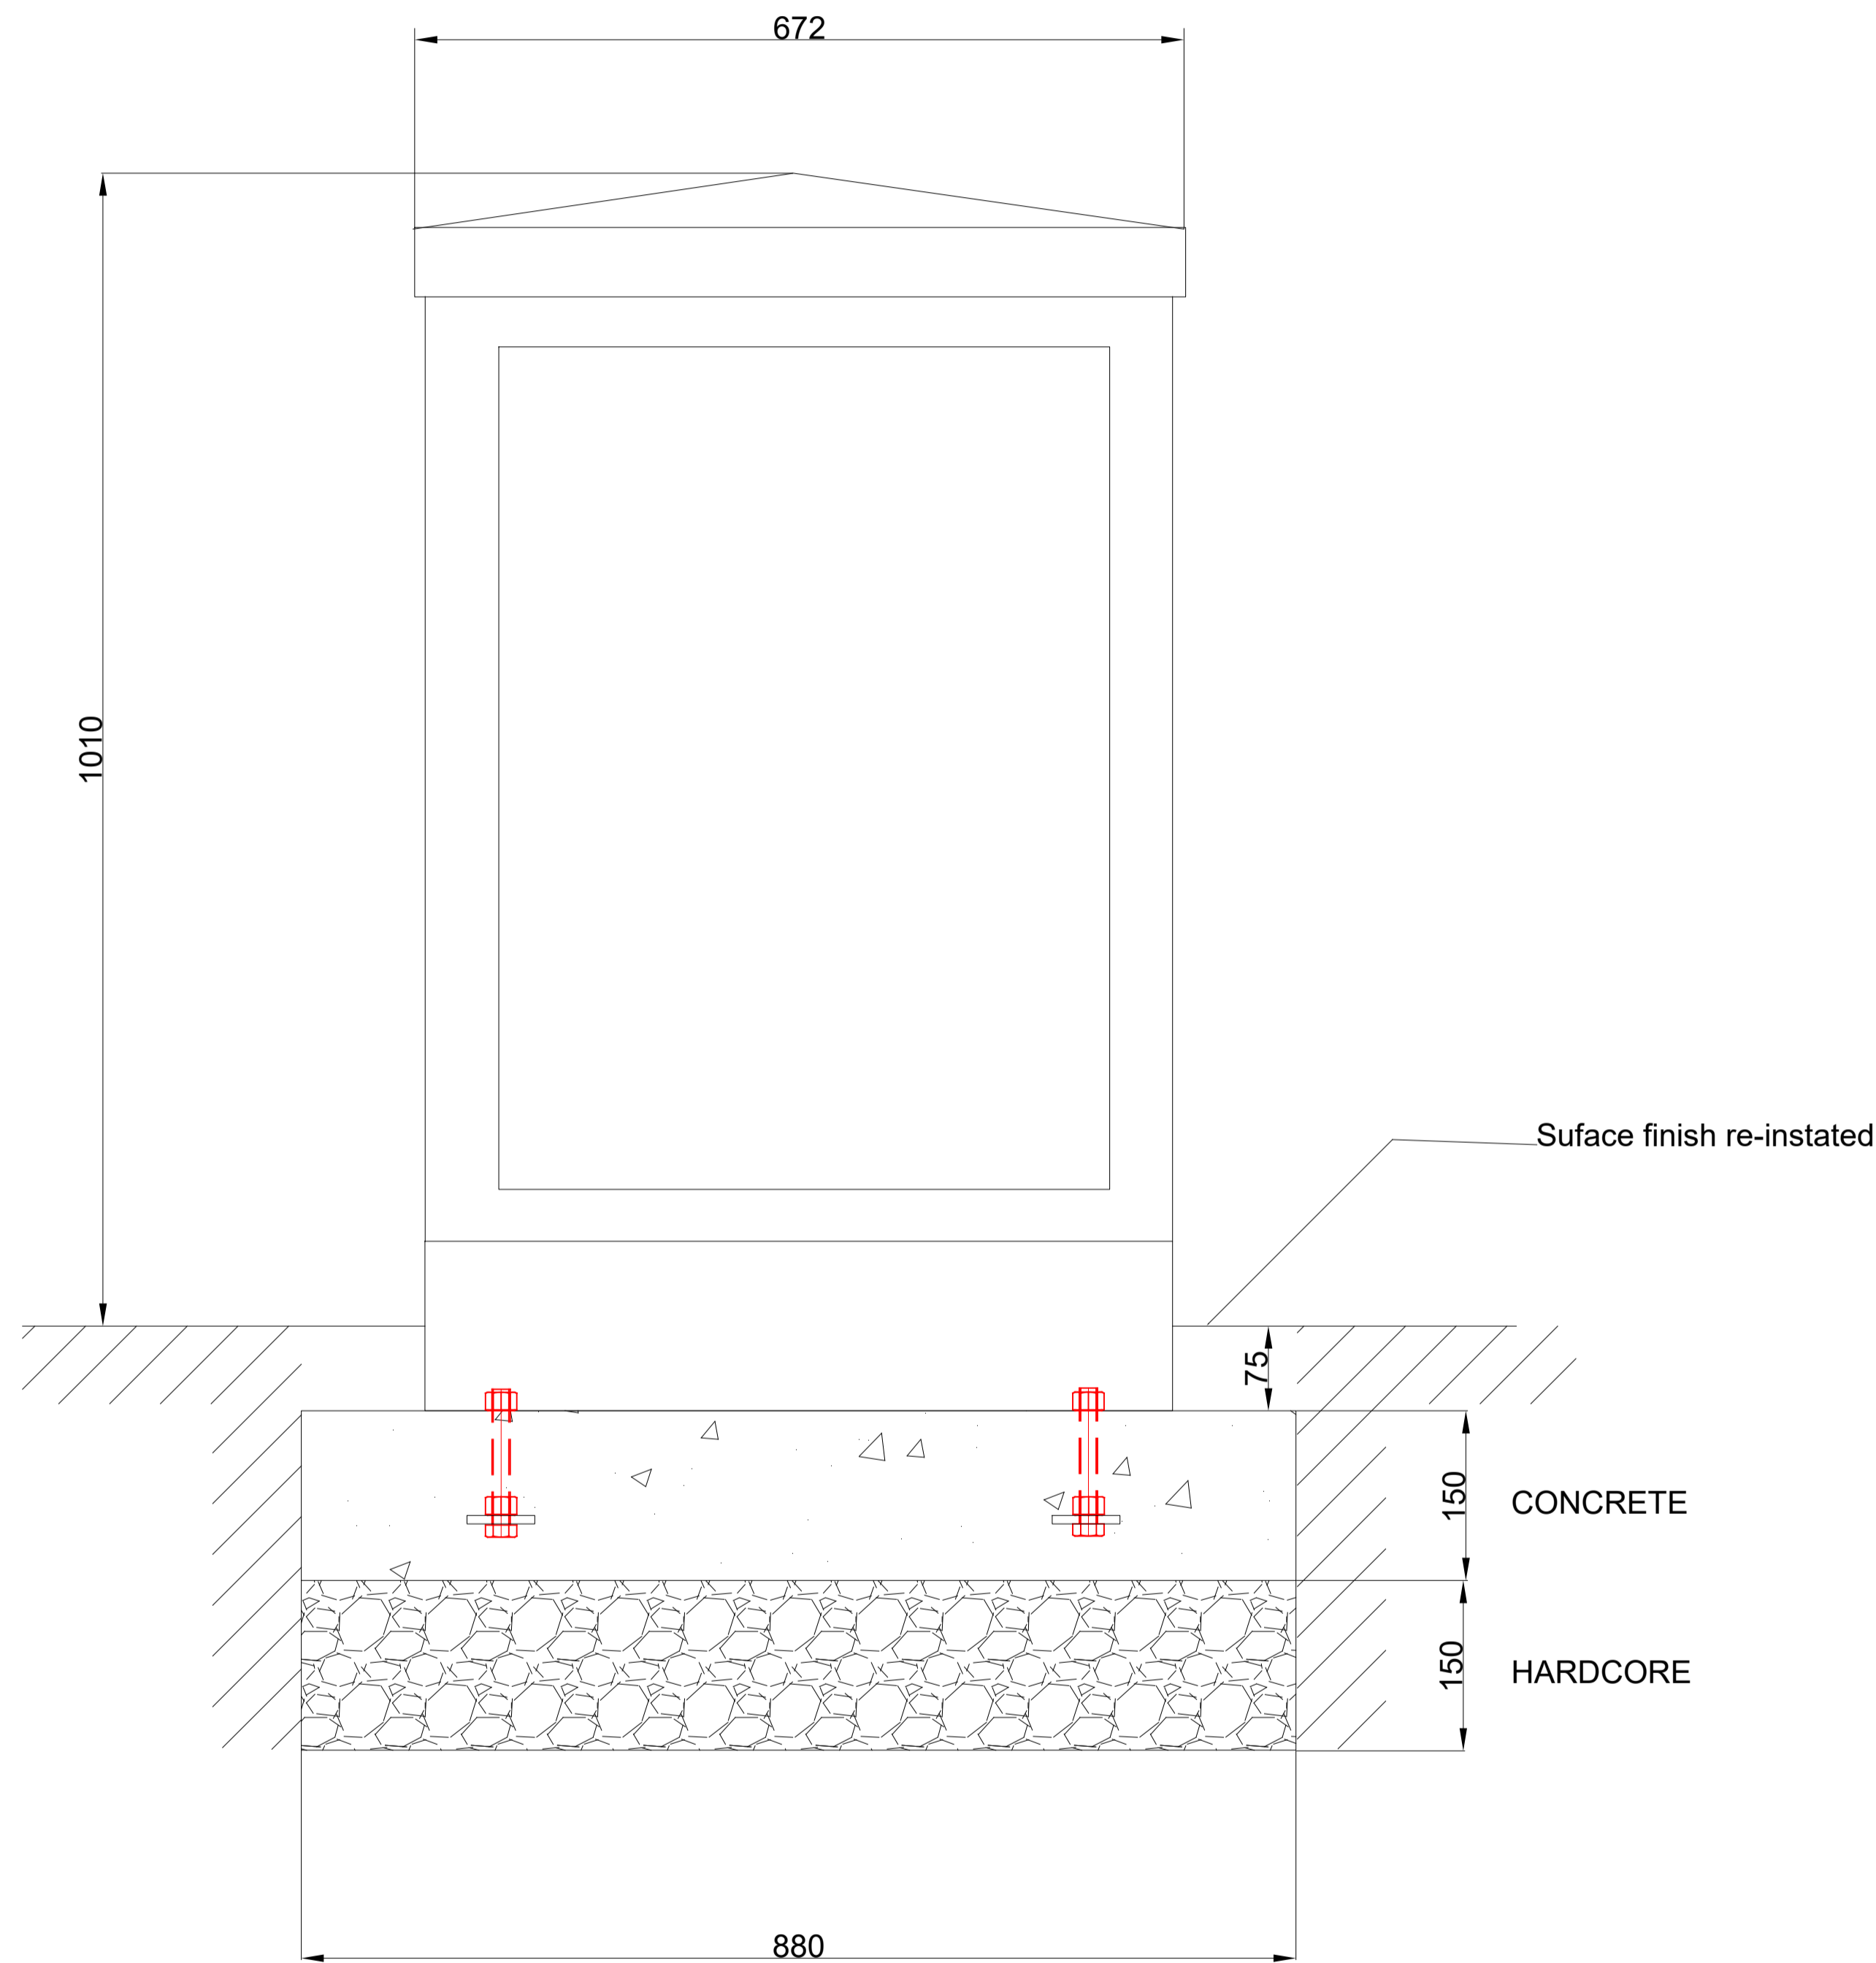

SIDE

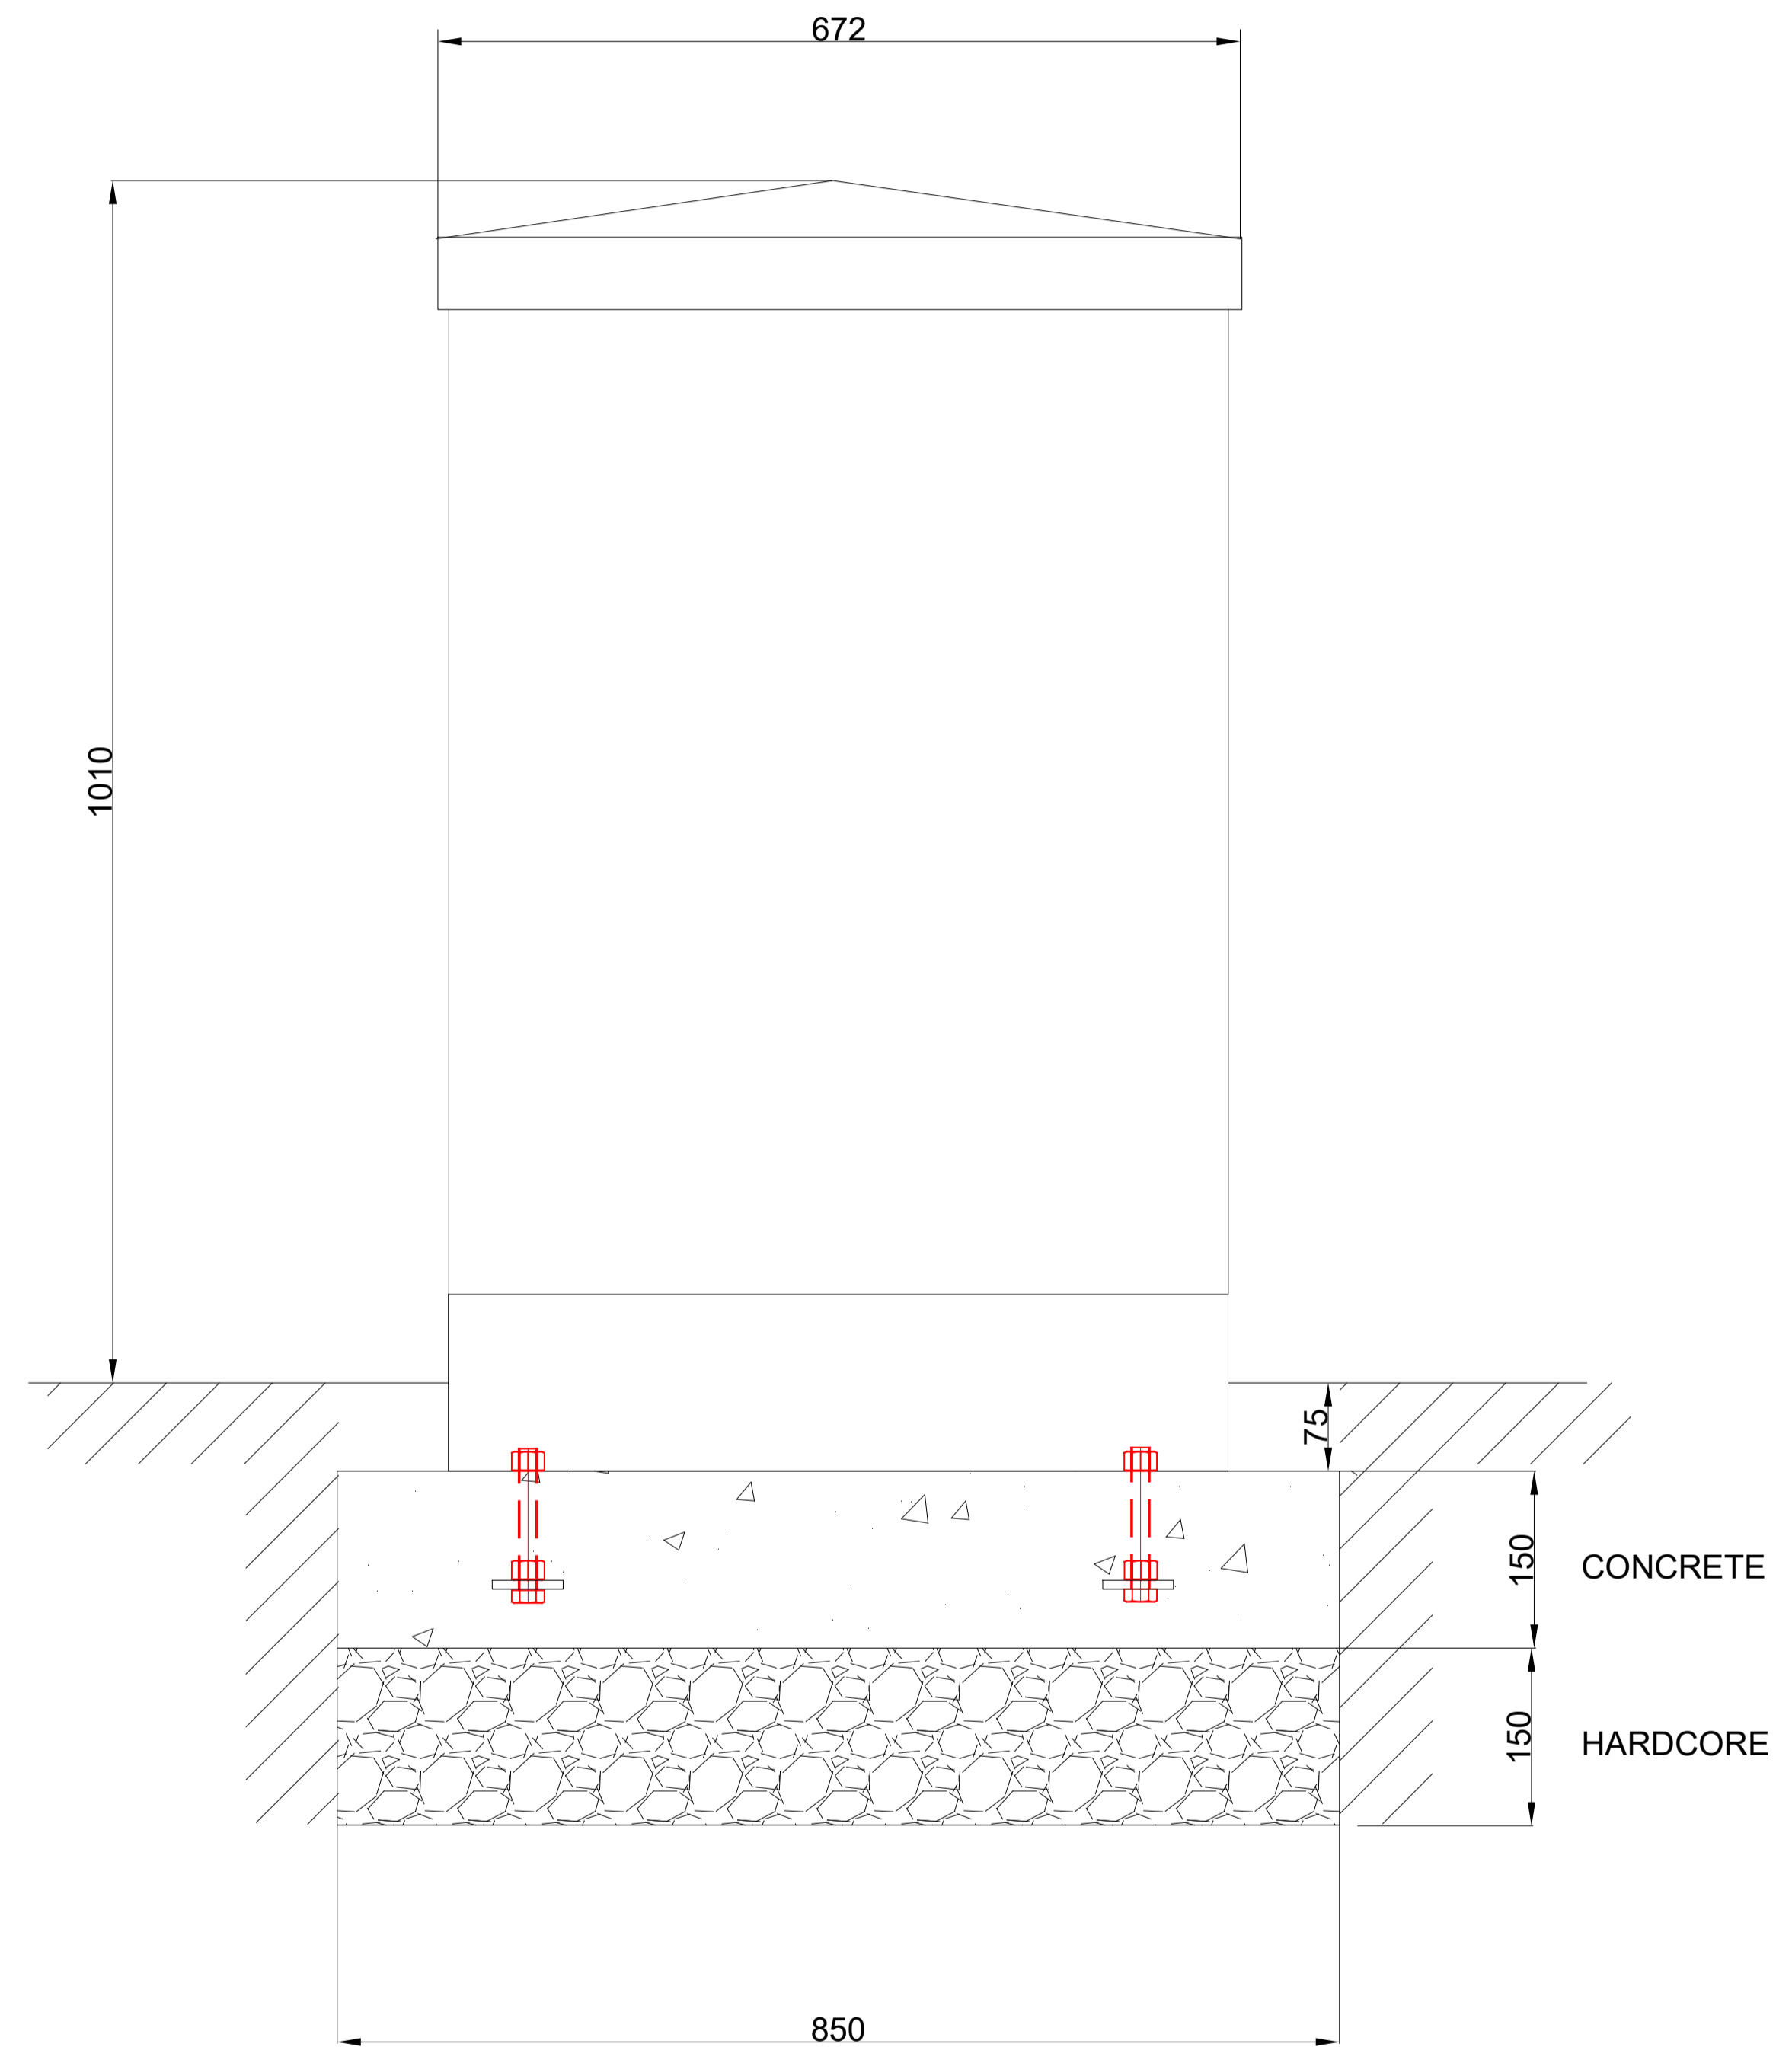

Key Plan

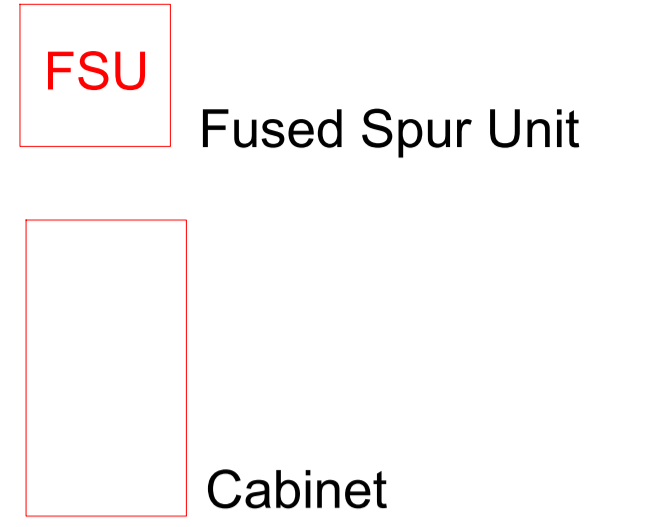

General Notes

- Black - Existing
- Blue - Modified
- Green - Removed
- Red - New

Rev	Date	Reason for Issue	D	C	A
A01	01/09/23	For Approval	NTH	MS	SB

For Approval

Trans Data Management
 12 Raleigh Court
 Prestley Way
 Crawley
 RH10 9PD
 Tel : +44 (0) 1293 516 691
 Fax: +44 (0) 870 458 0586
 www.trans-data.co.uk

Project
PA & CIS New Install Works

Title
**Brading Station
 Cabinet Mounting**

Project No. 23-13601	Date 01/09/2023	Checked By MS
-------------------------	--------------------	------------------

Revision A01	Scale NTS	Approved By SB
-----------------	--------------	-------------------

Drawing No.
 23-13601_SWR_BDN_CAB_MTG