

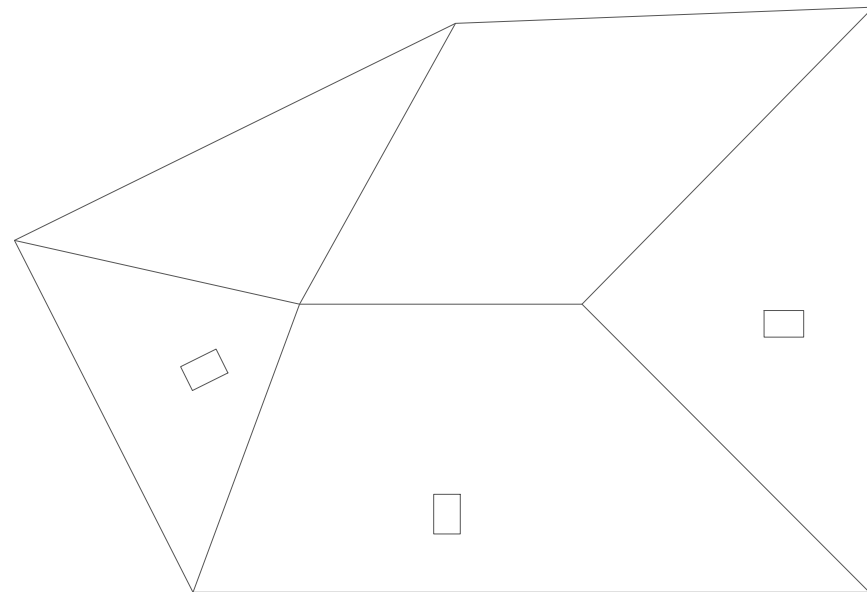
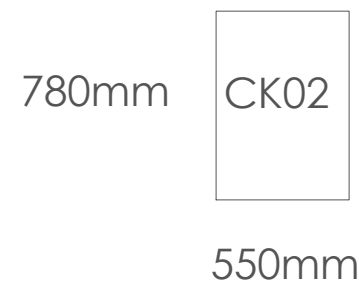
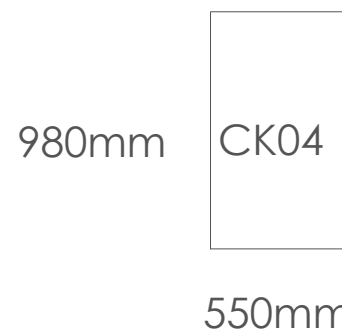


EXISTING ROOF

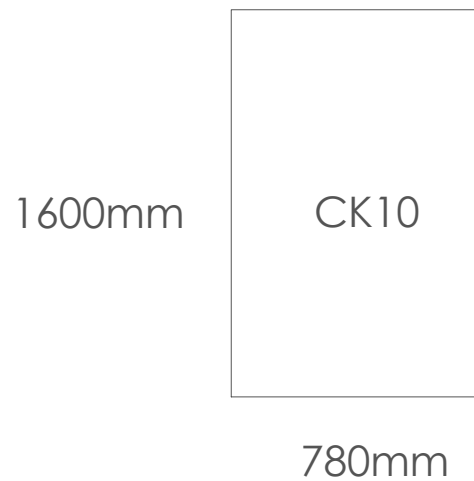

PROPOSED ROOF

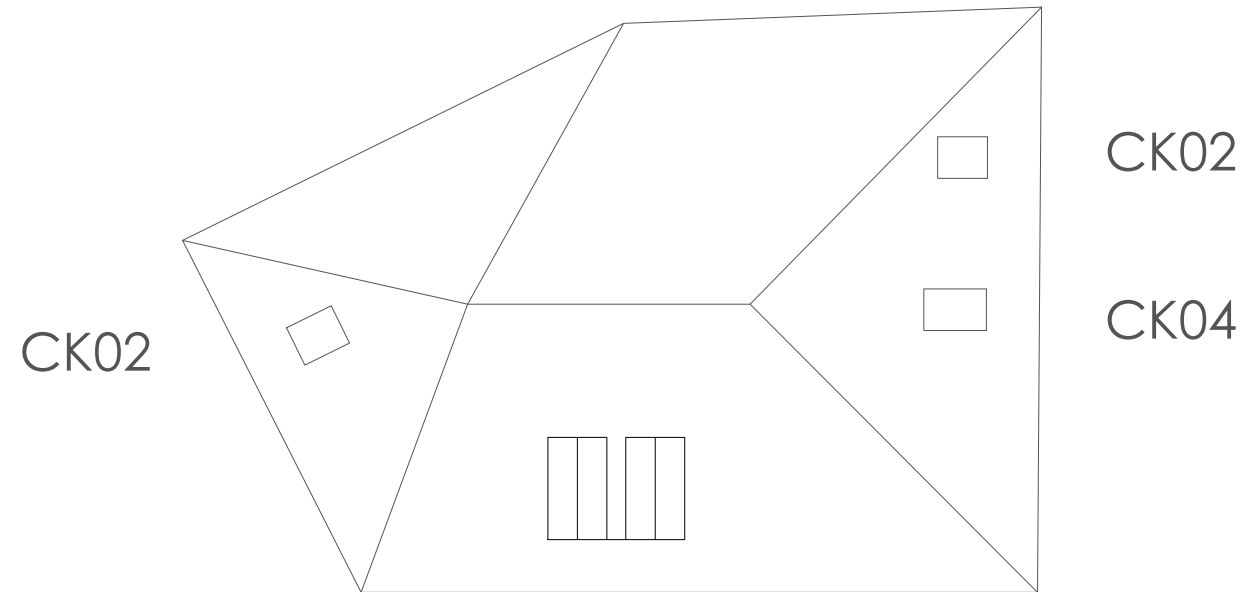


- CK10 - Top hung - Manual - White painted - Comfort 70 - EDN recessed slate flashing - Black out blind - Conservation Style Velux Window
- CK04 - Centre pivot - Manual - White painted - Comfort 70 EDN recessed slate flashing
- CK02 - Centre pivot - Manual - White painted - Comfort 70 EDN recessed slate flashing

NEW VELUX WINDOWS



PLANNING

All information remains the property of the designer and may not be used for any purpose whatsoever, or reproduced through any medium without the permission of the designer. No responsibility is accepted for unauthorised used.
Do not scale off drawings. Work from figured dimensions only and verify on site.

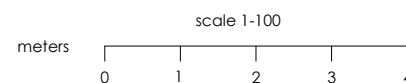

ANNA COULSON - PAGECROFT WORKSHOP, HAYDON BRIDGE, NE47 6JX\
ROOF PLAN 1:100 / A3
 DWG NO. AC07 DATE: 03/04/2023 REVISION B