

EXISTING SEPTIC TANK
IC

PS

ASHP

GRID REFERENCE FOR NEW 63MM
PUMPING STATION PIPE TO SEPTIC TANK
NY 84518 65313



PS PUMPING STATION
ASHP AIR SOURCE HEAT PUMP

384460

384470

384480

384490

384500

384510


384520

384530

384540

384550

All information remains the property of the designer and may not be used for any purpose whatsoever, or reproduced through any medium without the permission of the designer. No responsibility is accepted for unauthorised use.
Do not scale off drawings. Work from figured dimensions only and verify on site.

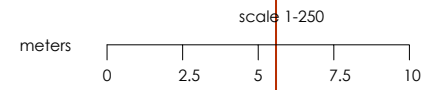

MYHUS

PLANNING

ANNA COULSON - PAGECROFT WORKSHOP, HAYDON BRIDGE, NE47 6JX
DRAINAGE
1:250 / A3
DWG NO. AC08 DATE: 28/11/2022
REVISION A