



Main window measurements:  
 Window opening  
 W460 x L1560  
 Stone Lintel  
 W700 x H120 x D150  
 Stone Cill  
 W700 x H120 x D150  
 with fall away from window  
 Stone column (side) x2  
 W120 x H1540 x D250

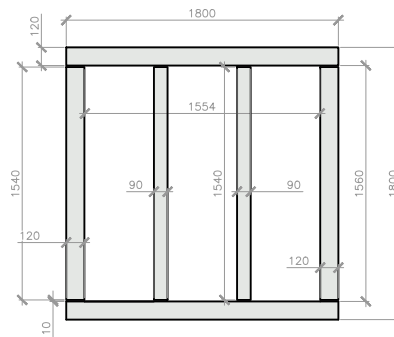

Main window measurements:  
 3no. Window openings  
 W460 x L1560  
 Stone Lintel  
 1800 x H120 x D150  
 Stone Cill  
 W1800 x H120 x D250  
 with fall away from window  
 Stone column (side) x2  
 W120 x H1540 x D150

### Bedroom Escape Window

Do not order windows from these dimensions. Refer to engineers drawings to establish size of structural steel required.  
 Order windows once openings have been formed.

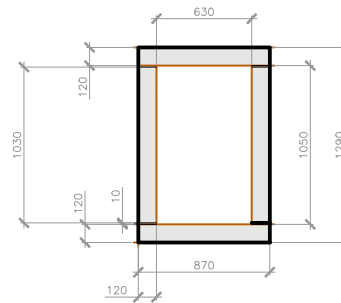

Bedroom escape window measurements:  
 Window opening  
 W630 x L1050  
 Stone Lintel x 1  
 W870 x H120 x 150  
 Stone Cill with fall away from window  
 W870 x H120 x 250  
 Stone column (side) x2  
 W120 x H1030 x D150

## PLANNING

Scale 1:50



MYHUS

Pagecroft - Coulson

STONEWORK

DWG NO. AC10

1-50 / A3

DATE: 21/09/2023

REVISION A