




EXISTING GROUND FLOOR LAYOUT

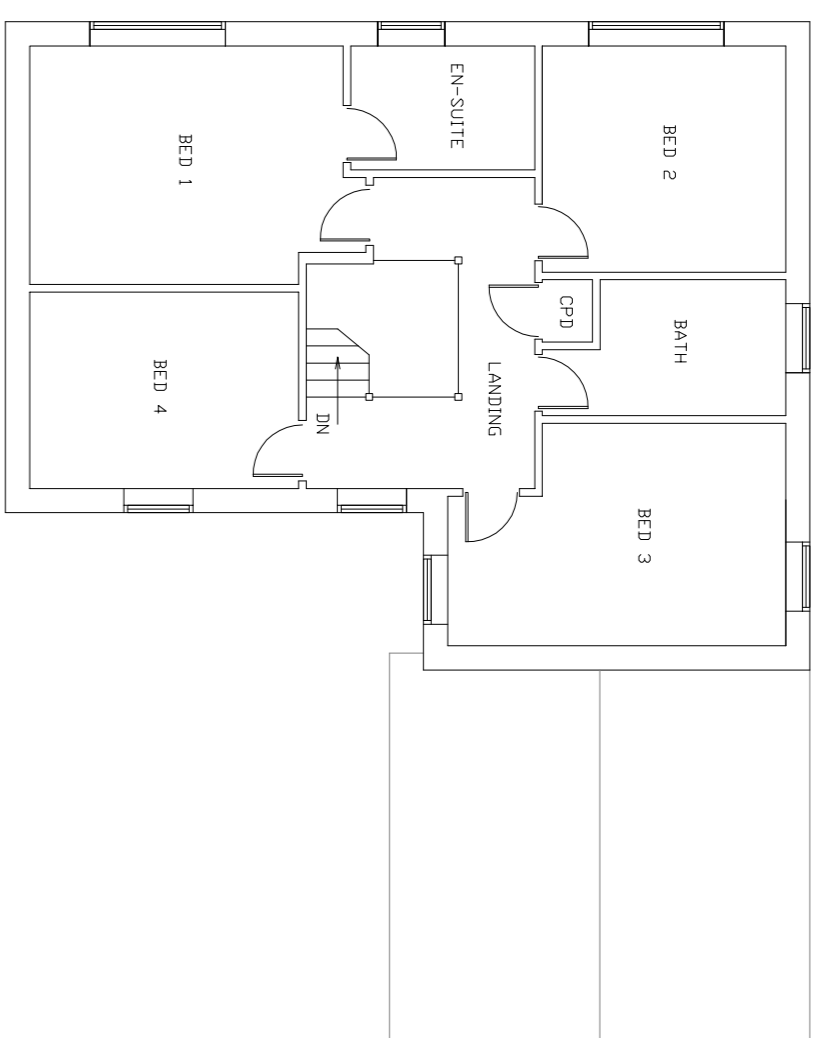

EXISTING FIRST FLOOR LAYOUT

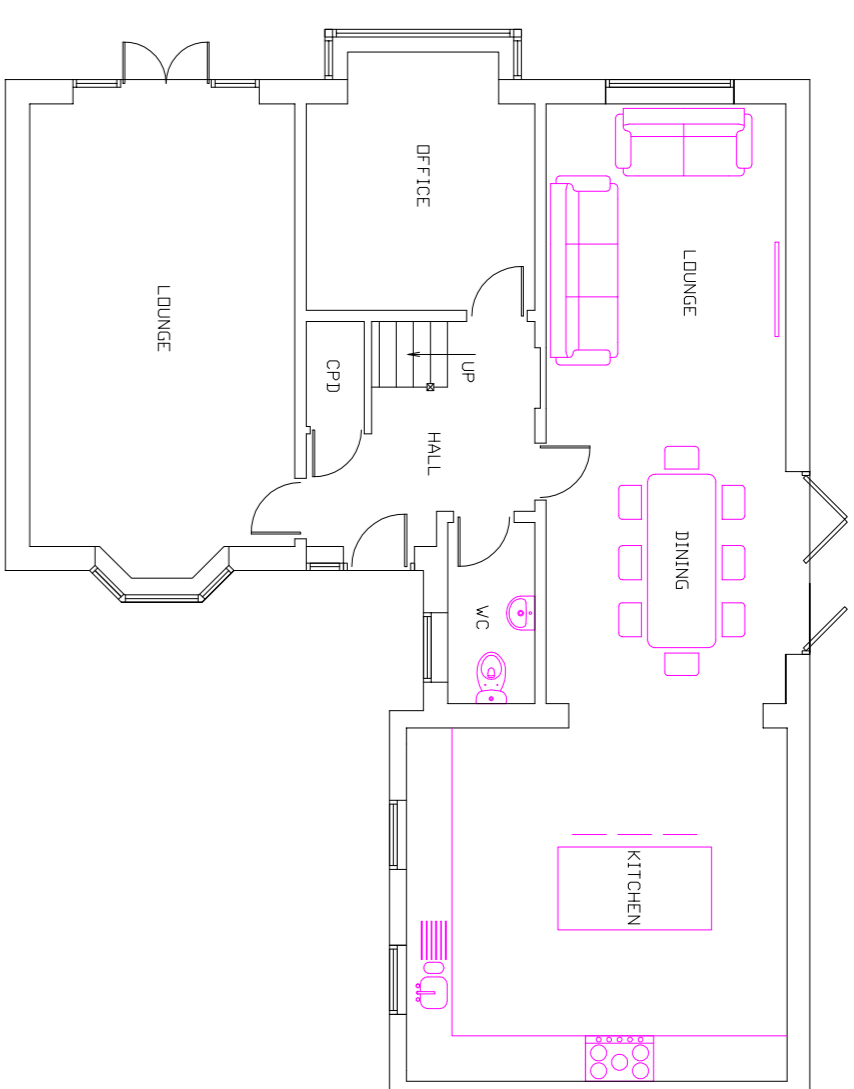


PROPOSED GROUND FLOOR LAYOUT

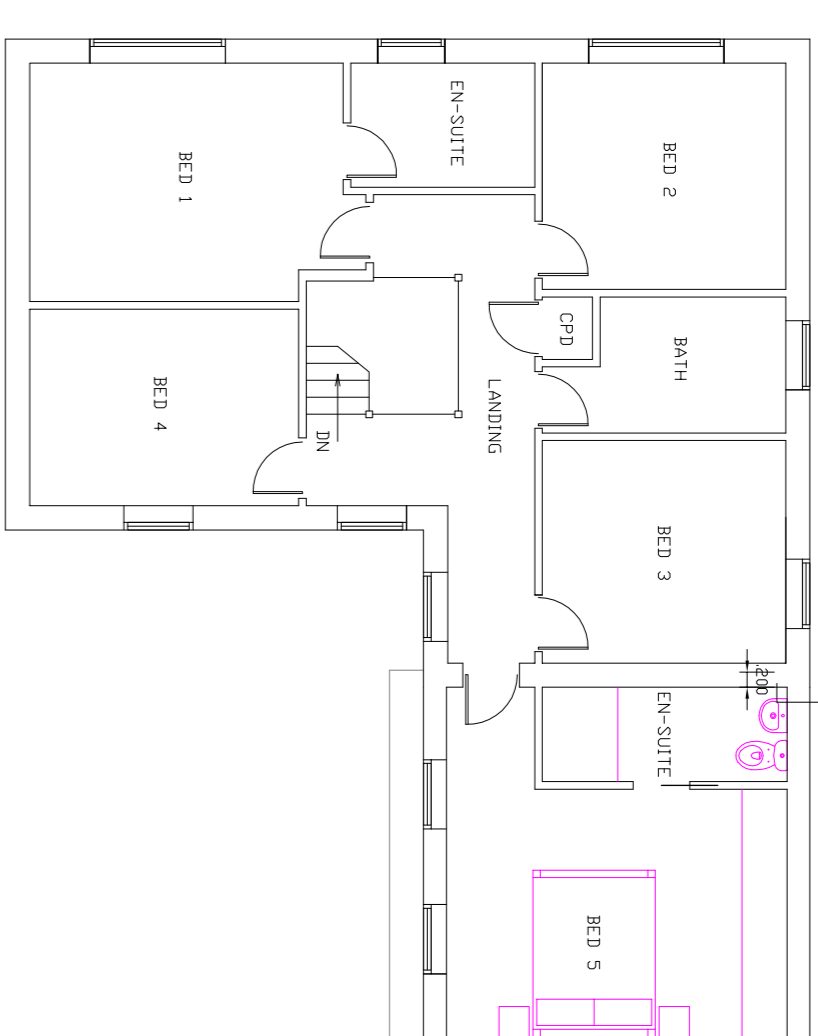


PROPOSED FIRST FLOOR LAYOUT


EXTERNAL SKIN TO BE GAIN 250MM

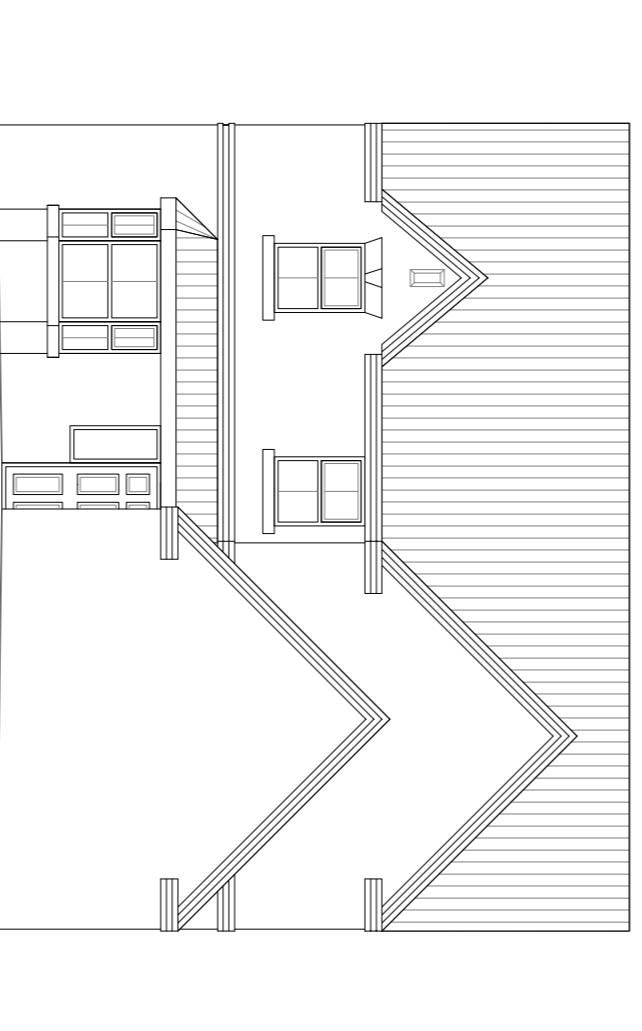

EXISTING FRONT ELEVATION

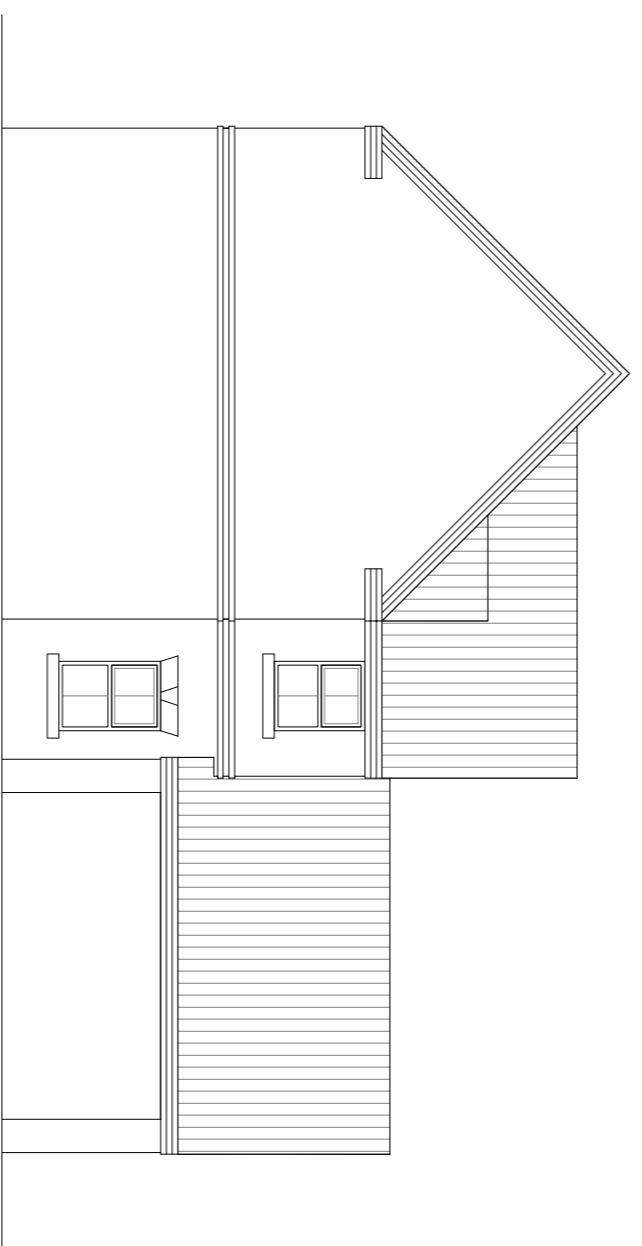

EXISTING SIDE ELEVATION

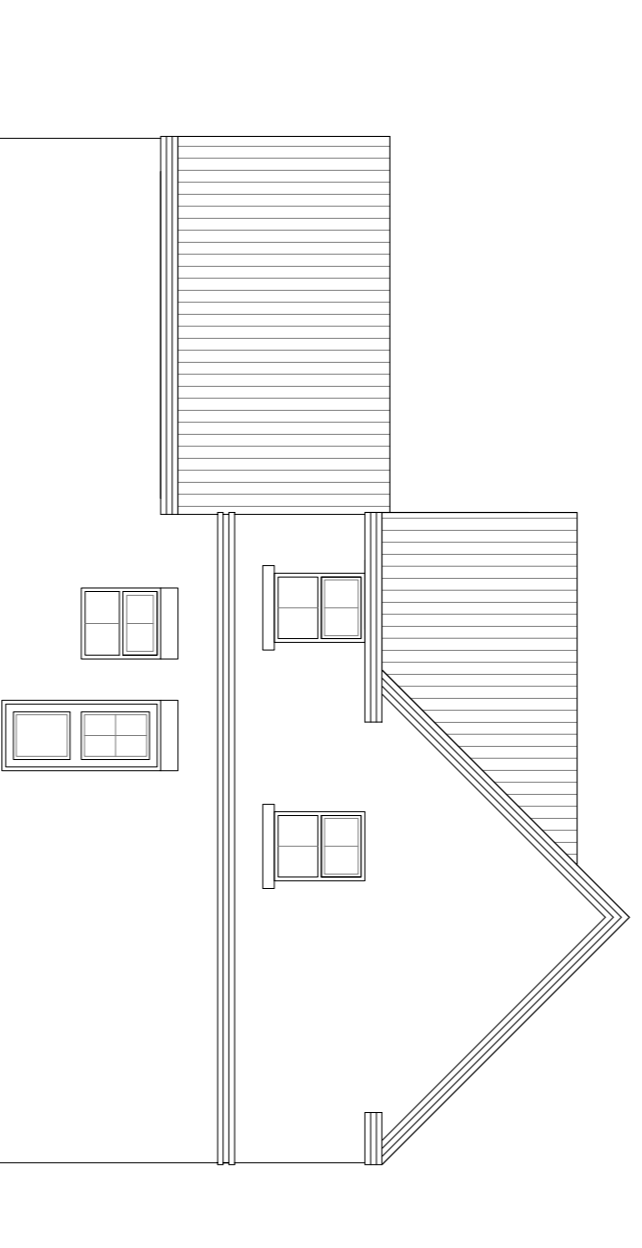


EXISTING REAR ELEVATION



EXISTING FRONT ELEVATION



EXISTING SIDE ELEVATION

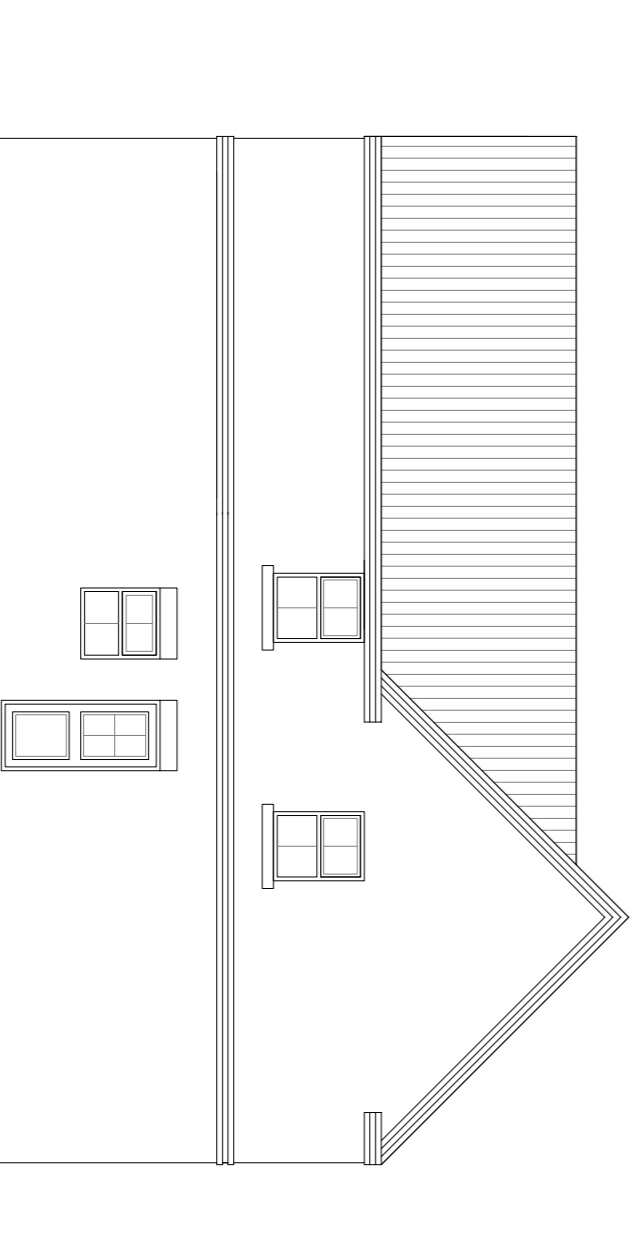


EXISTING REAR ELEVATION

- ③ SMOKE DETECTOR, MAINS WIRED
- ④ CARBON MONOXIDE DETECTOR, MAINS WIRED
- \* HALF HOUR FIRE DOOR WITH SELF CLOSER
- ④ MAINS OPERATED HEAT DETECTOR

IT IS THE RESPONSIBILITY OF THE CLIENT AND / OR ARCHITECT TO OBTAIN ALL NECESSARY PERMITS AND APPROVALS OF THE INTERESTED WORKS AS REQUIRED BY THE PARTY REFERRED TO IN THIS DOCUMENT. THE ARCHITECT'S RESPONSIBILITY FOR COMPLIANCE WITH ALL APPLICABLE REGULATIONS AND STANDARDS IS LIMITED TO THE INFORMATION PROVIDED IN THIS DOCUMENT. THE ARCHITECT IS NOT RESPONSIBLE FOR THE DESIGN AND CONSTRUCTION OF ANY STRUCTURE OR SYSTEM NOT SHOWN OR REFERRED TO IN THIS DOCUMENT.

IT IS THE RESPONSIBILITY OF THE OWNER AND / OR ARCHITECT TO OBTAIN ALL NECESSARY PERMITS AND APPROVALS OF THE INTERESTED WORKS AS REQUIRED BY THE PARTY REFERRED TO IN THIS DOCUMENT. THE ARCHITECT'S RESPONSIBILITY FOR COMPLIANCE WITH ALL APPLICABLE REGULATIONS AND STANDARDS IS LIMITED TO THE INFORMATION PROVIDED IN THIS DOCUMENT. THE ARCHITECT IS NOT RESPONSIBLE FOR THE DESIGN AND CONSTRUCTION OF ANY STRUCTURE OR SYSTEM NOT SHOWN OR REFERRED TO IN THIS DOCUMENT.

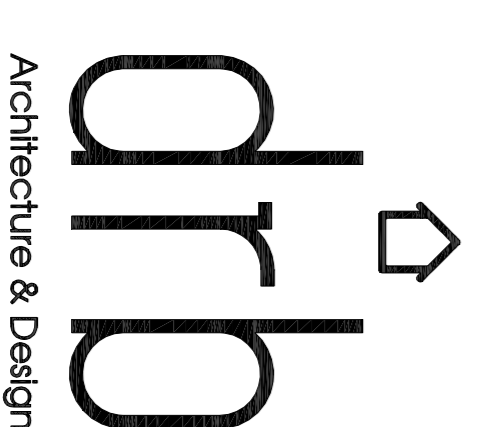

Unit 14 Jupiter Business Park  
353 Bentley Road, Bentley  
Doncaster DN9 3TD  
Tel: 0115 927 1985  
Email: don@drb-architecture.co.uk

Project  
PROPOSED TWO STOREY EXTENSION ABOVE GARAGE  
50 SHERWOOD ROAD, HARWORTH, DONCASTER DN11 8HX  
EXISTING AND PROPOSED FLOOR LAYOUTS & ELEVATIONS

Drawing No	Date	Revised
DRB 2	11/07/23	
Scale	Drawn	Client
1=100	DRB	Mr & Mrs WOODLEY