



Section

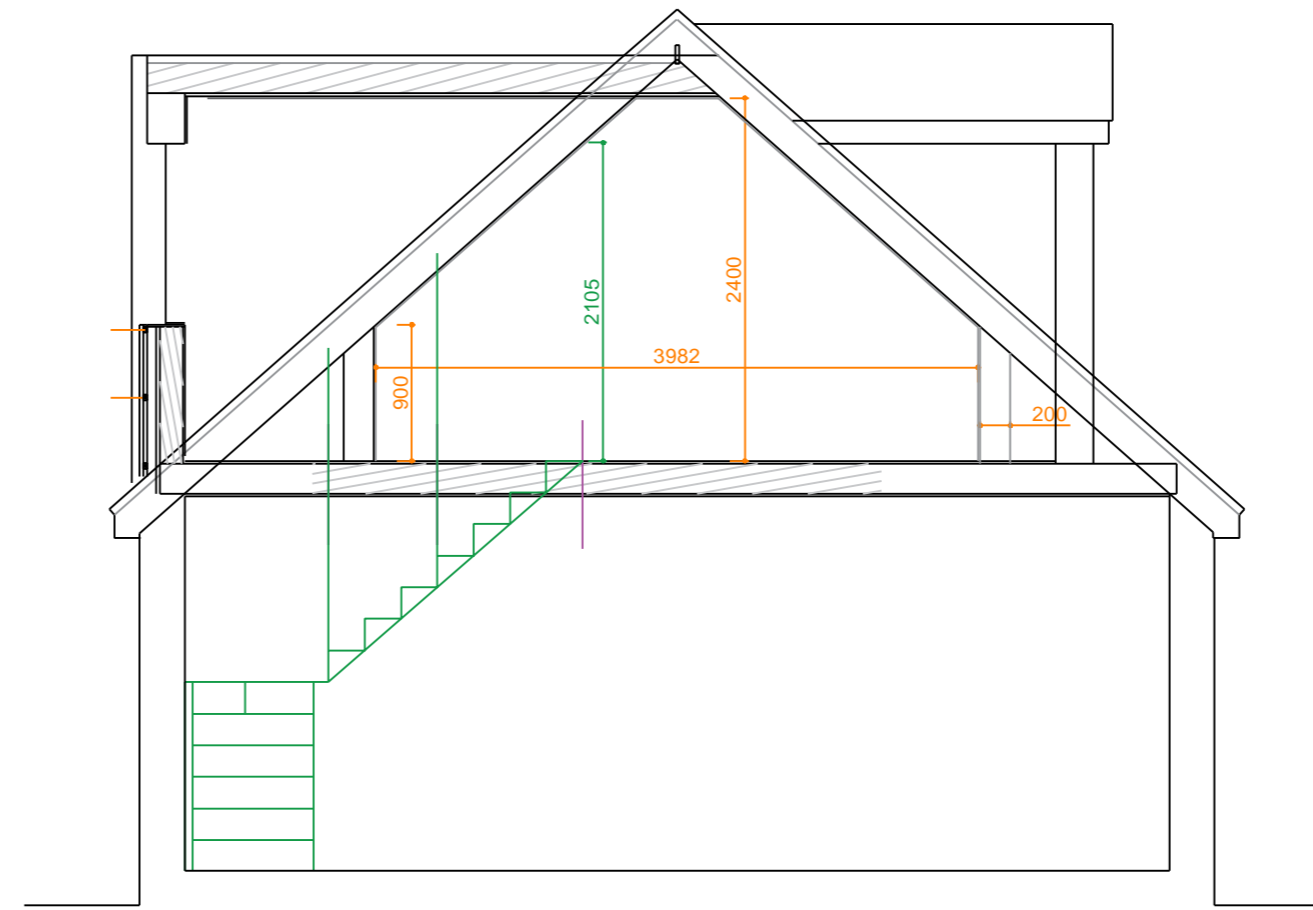


Loft

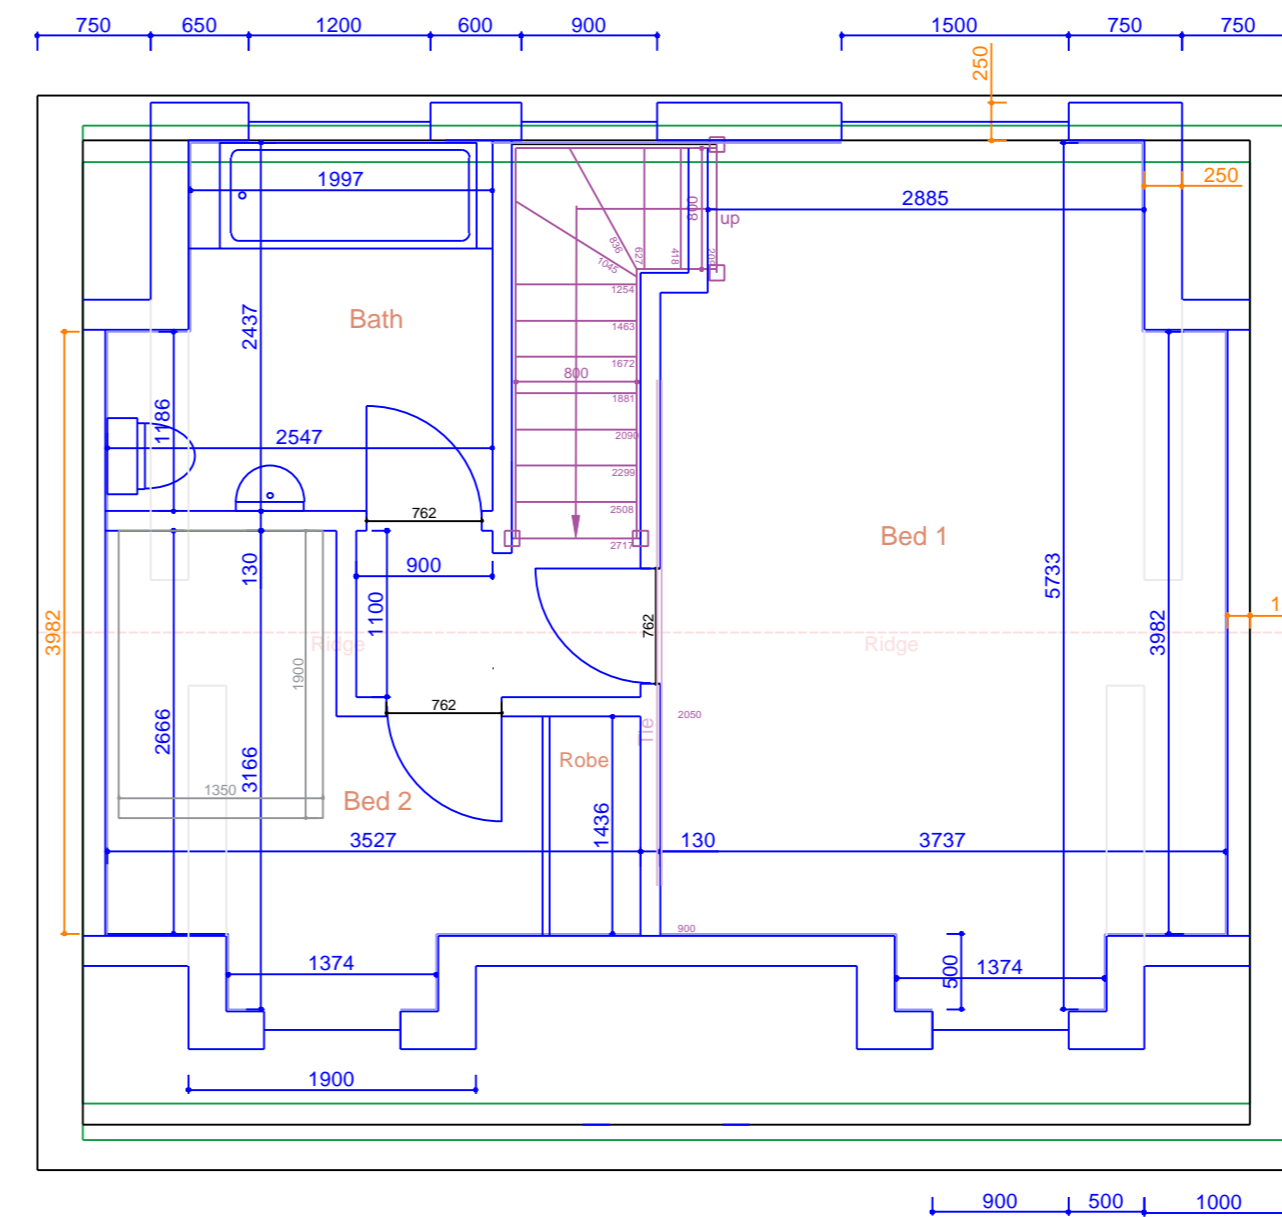

Please note:
 This drawing is to be used as an aid to achieve planning / building regs approval and as a guide for the proposed works. Dimensions, levels and existing construction materials are to be checked on site prior to construction of proposed works. Therefore, design can be subject to amendment.
 All structural work to be overseen by a structural engineer.

Important note: All measurements to be checked on site before any construction takes place. Do not scale from this drawing.

AGC Consultants
 14 Seafield Ave.
 Mistley
 Essex



Client	James French
Project title	Oaklyn Harwich Road Gt. Oakley CO12 5AD
Drawing title	Proposed floor plans/Section
Scale	1:50@A2
Date	23/09/23
Dwg No	0456/PL/03
Rev No	