

FIXINGS - 4x WOODEN GATE HINGES

GATE WILL BE IN STYLE OF EXAMPLE PHOTO ATTACHED TO APPLICATION.  
 WOODEN SLATS W/ TIBER FRAME

DESIGNED BY:  
**A.Coles**  
 DATE:  
**18/08/23**

**Gate Access Application**

Subtitle


SIZE  
**A4**

SCALE  
**1:50**

WEIGHT (kg)  
**N/A**

DRAWING NUMBER  
**Drwg002**

SHEET  
**1 OF 1**

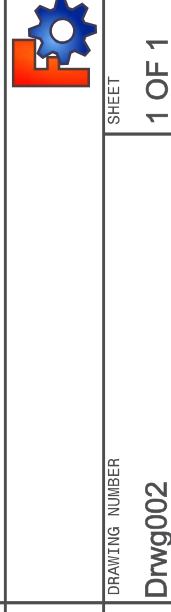

This drawing is our property; it can't be reproduced or communicated without our written consent.

A

B

C

D

E

F

4

3

2

1

G  
F  
E  
D  
C  
B  
A

D

E

F

4

3

2

1