



EXISTING GROUND FLOOR



EXISTING SIDE ELEVATION

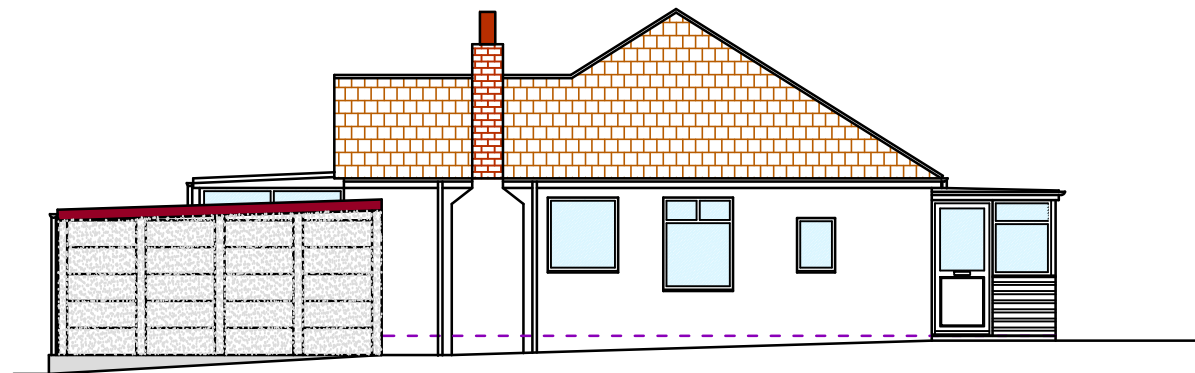


EXISTING FRONT ELEVATION

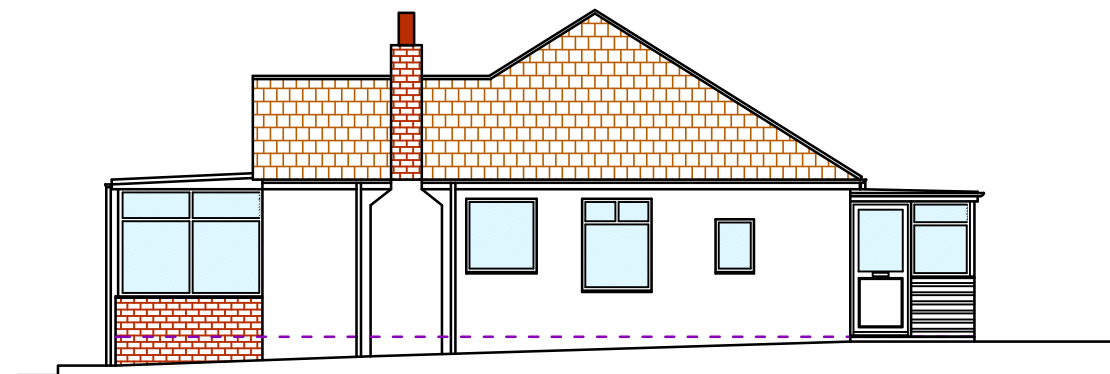

EXISTING SIDE ELEVATION



EXISTING REAR ELEVATION

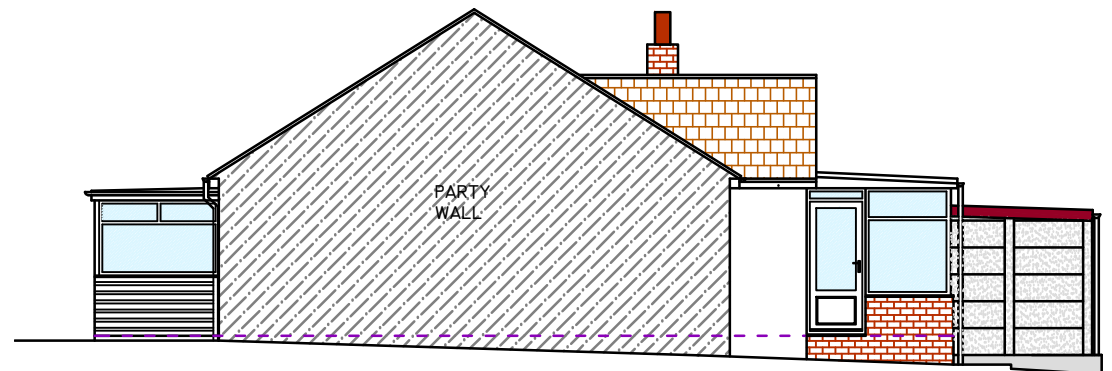

EXISTING SIDE ELEVATION

PLAN REFERRED TO SCALE 1:100@A3  
 SCALE BAR -1/100 (MTS)