


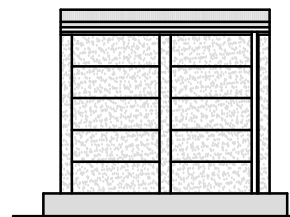


EXISTING FRONT ELEVATION




EXISTING SIDE ELEVATION



EXISTING REAR ELEVATION

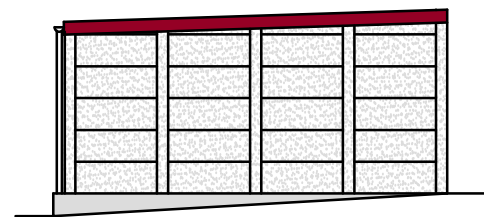

EXISTING SIDE ELEVATION

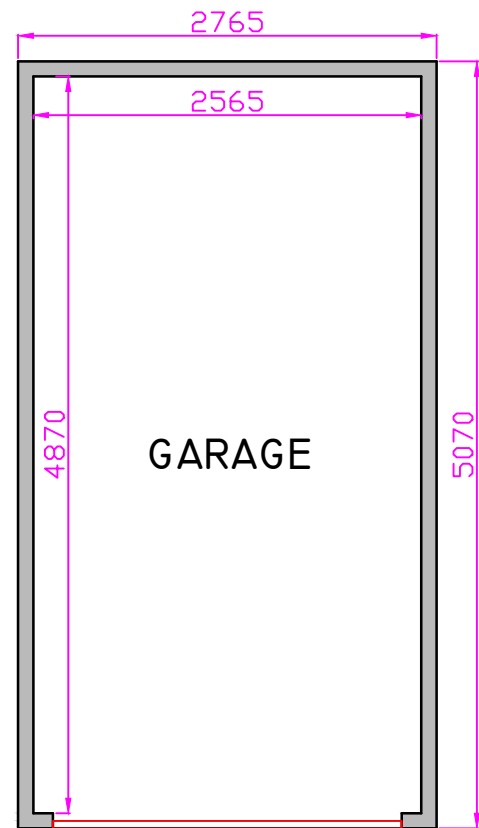

EXISTING FLOOR PLAN

PROPOSED STORE AND WORKSHOP

TO BE RED CONCRETE TILES, (DOUBLE ROMAN OR SIMILAR APPEARANCE), LAID TO EXISTING PITCH OF DWELLING.

FACIA BOARDS

TO BE WHITE UPVC TO MATCH EXISTING.

RAINWATER GOODS

WHITE GUTTERS AND DOWN PIPES TO MATCH EXISTING.

WALLS

TO BE RENDERED WITH BRICKWORK AT LOWER LEVEL TO MATCH EXISTING DWELLING IN COLOURS AND BONDING.

WINDOW/ CILLS

TO BE WHITE UPVC DOUBLE GLAZED UNITS TO MATCH EXISTING STYLE.

TO COMPLY WITH ALL RELEVANT BUILDING REGULATION REQUIREMENTS.

EXTERNAL DOORS


FRONT

TO BE TIMBER DOORS WITH DOOR AND HALF LEAF ARRANGEMENT.


REAR

NEW WHITE UPVC DOUBLE GLAZED PATIO DOORS TO BE FITTED.


TO COMPLY WITH ALL RELEVANT BUILDING REGULATION REQUIREMENTS.

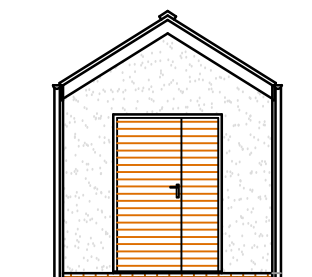


PROPOSED FRONT ELEVATION

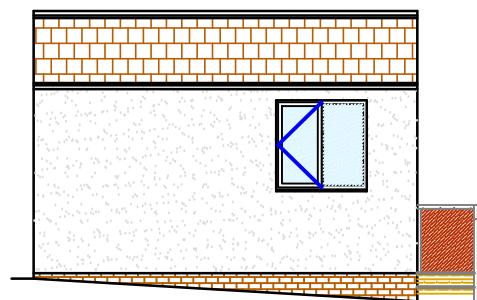


PROPOSED SIDE ELEVATION

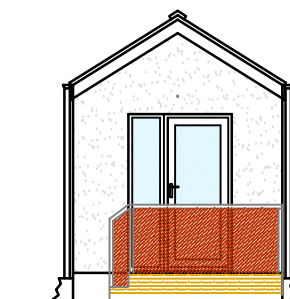

PROPOSED REAR ELEVATION

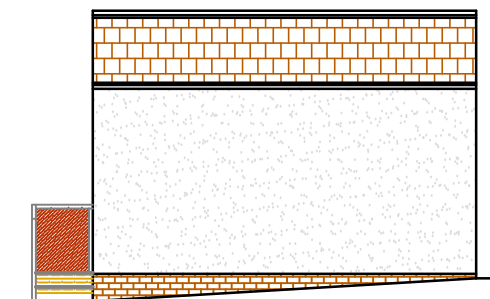

PROPOSED SIDE ELEVATION

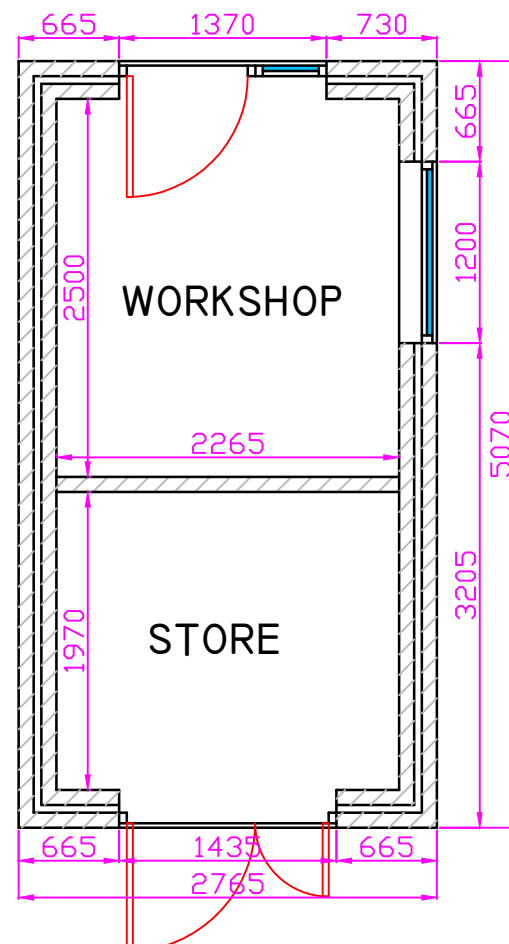

PROPOSED FLOOR PLAN

PLAN REFERRED TO SCALE 1:100@A3
SCALE BAR -1/100 (MTS)

PLAN REFERRED TO SCALE 1:50@A3
SCALE BAR -1/50 (MTS)