




FRONT ELEVATION

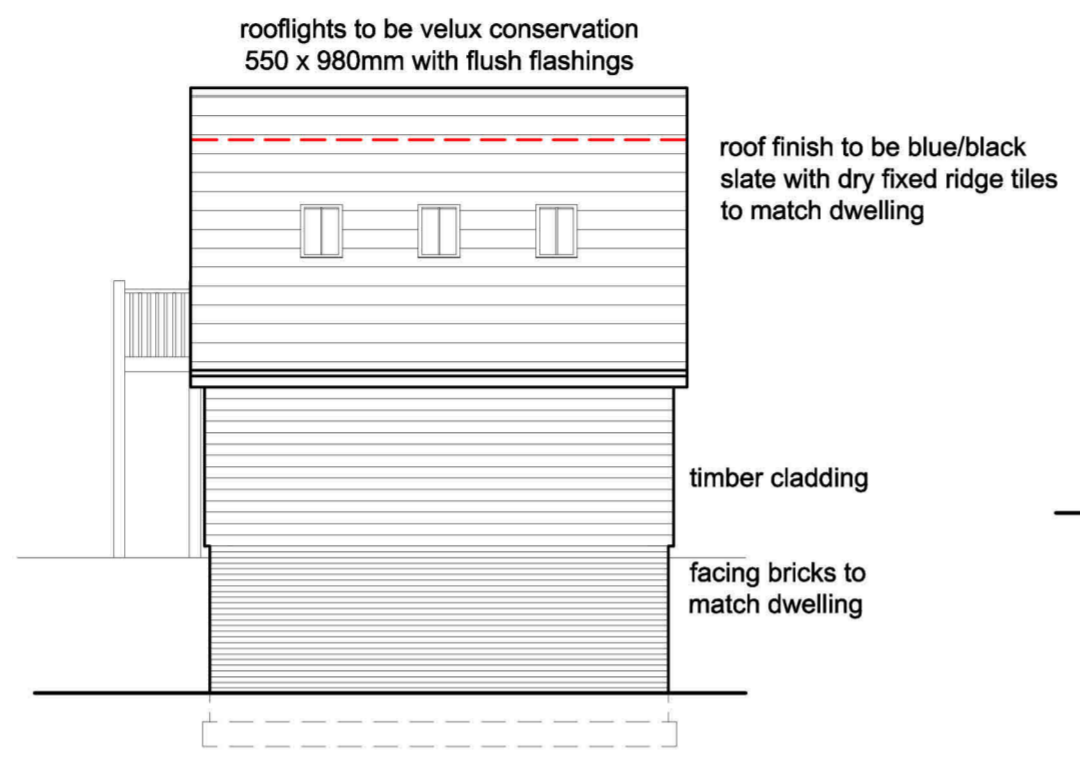


REAR ELEVATION

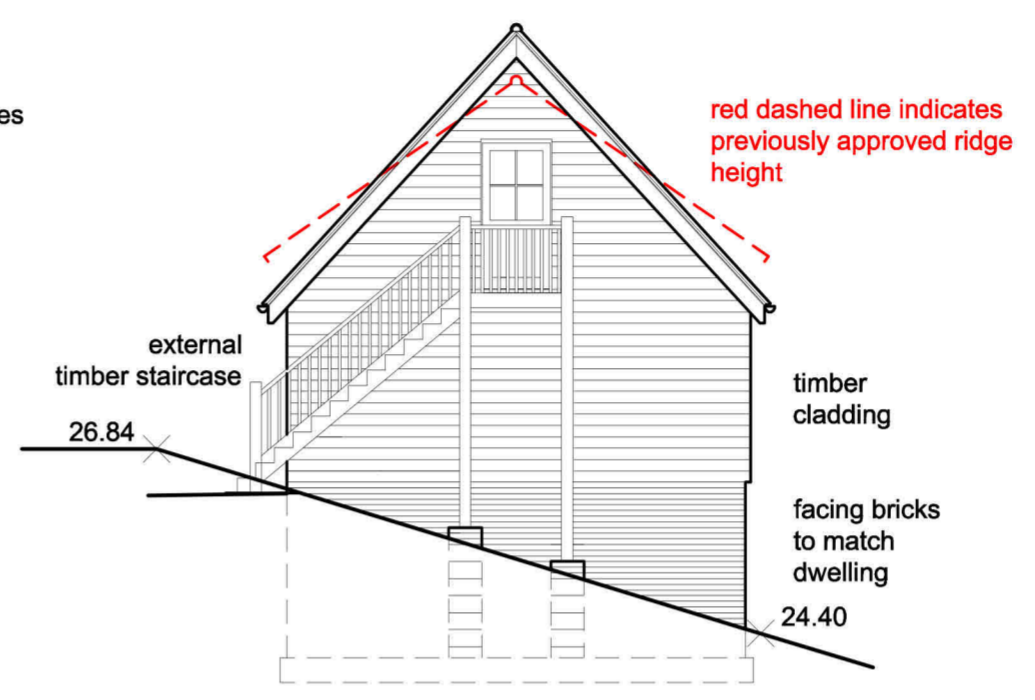


SIDE ELEVATION

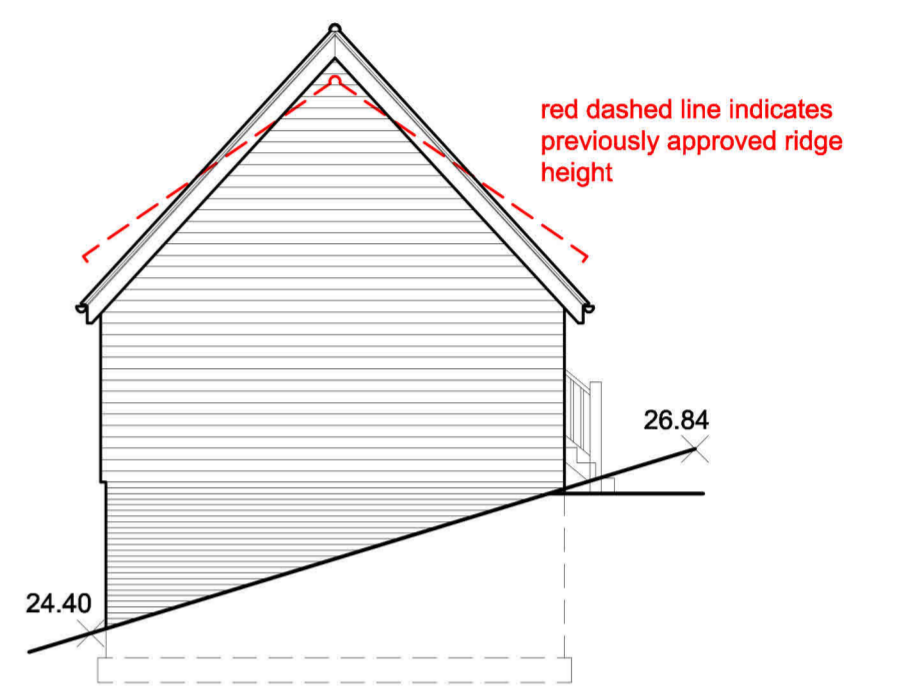


SIDE ELEVATION

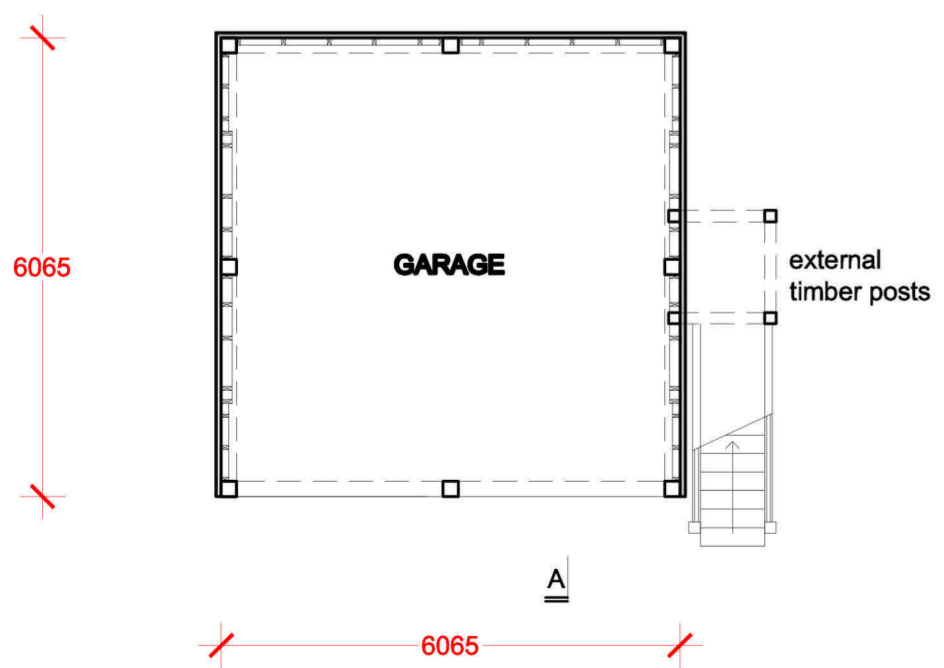


GROUND FLOOR PLAN

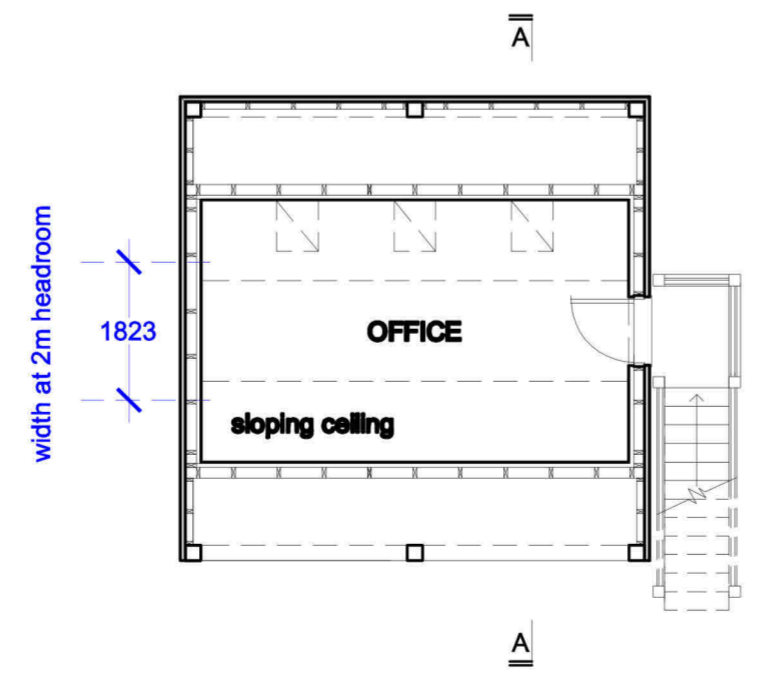

FIRST FLOOR PLAN

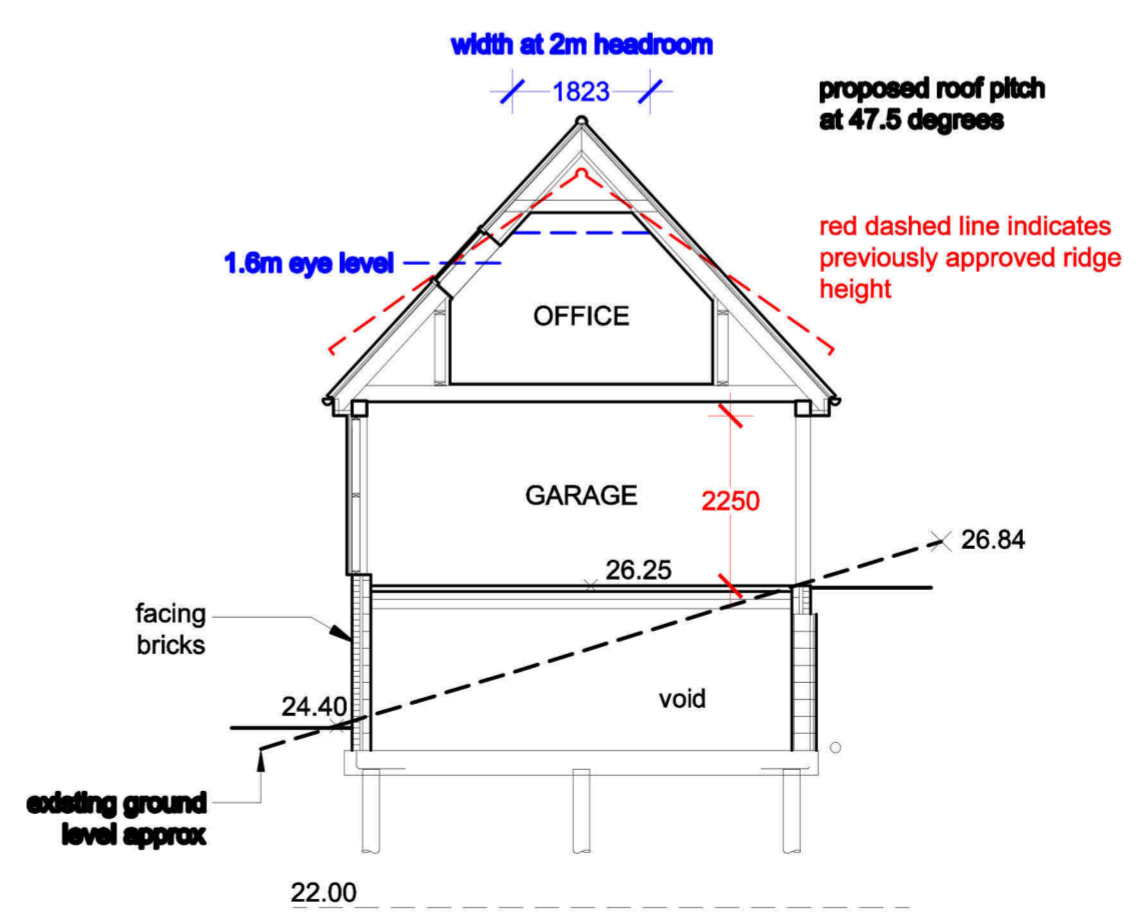

SECTION A:A

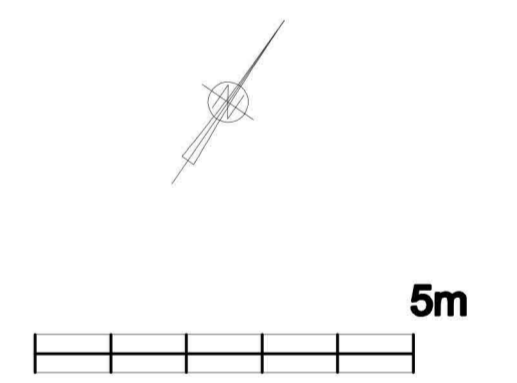

MR C ARMSTRONG client		
PROPOSED GARAGE GROVE COTTAGE HALLOUGHTON SOUTHWELL NOTTS job title		
proposed floor plans, section and elevations drwg title		
scale 1 : 100 A2	2405 / 2	B
date aug 2023	drwg no	rev