



See below for continuation

Existing brick wall and entrance gates.

Location of existing single storey dwelling.

Yard and parking used by workshop and storage buildings to be enclosed with post and rail fence and gates.



Existing outbuilding currently used as Playroom, Cinema room and Gymnasium

Red hatching indicates outline of original workshops, storage, chicken sheds and pig styes.

Proposed replacement Workshops and storage building.

Existing gardens to remain untouched

continuation of Block Plan

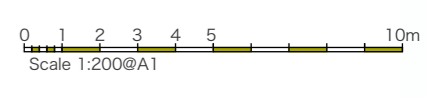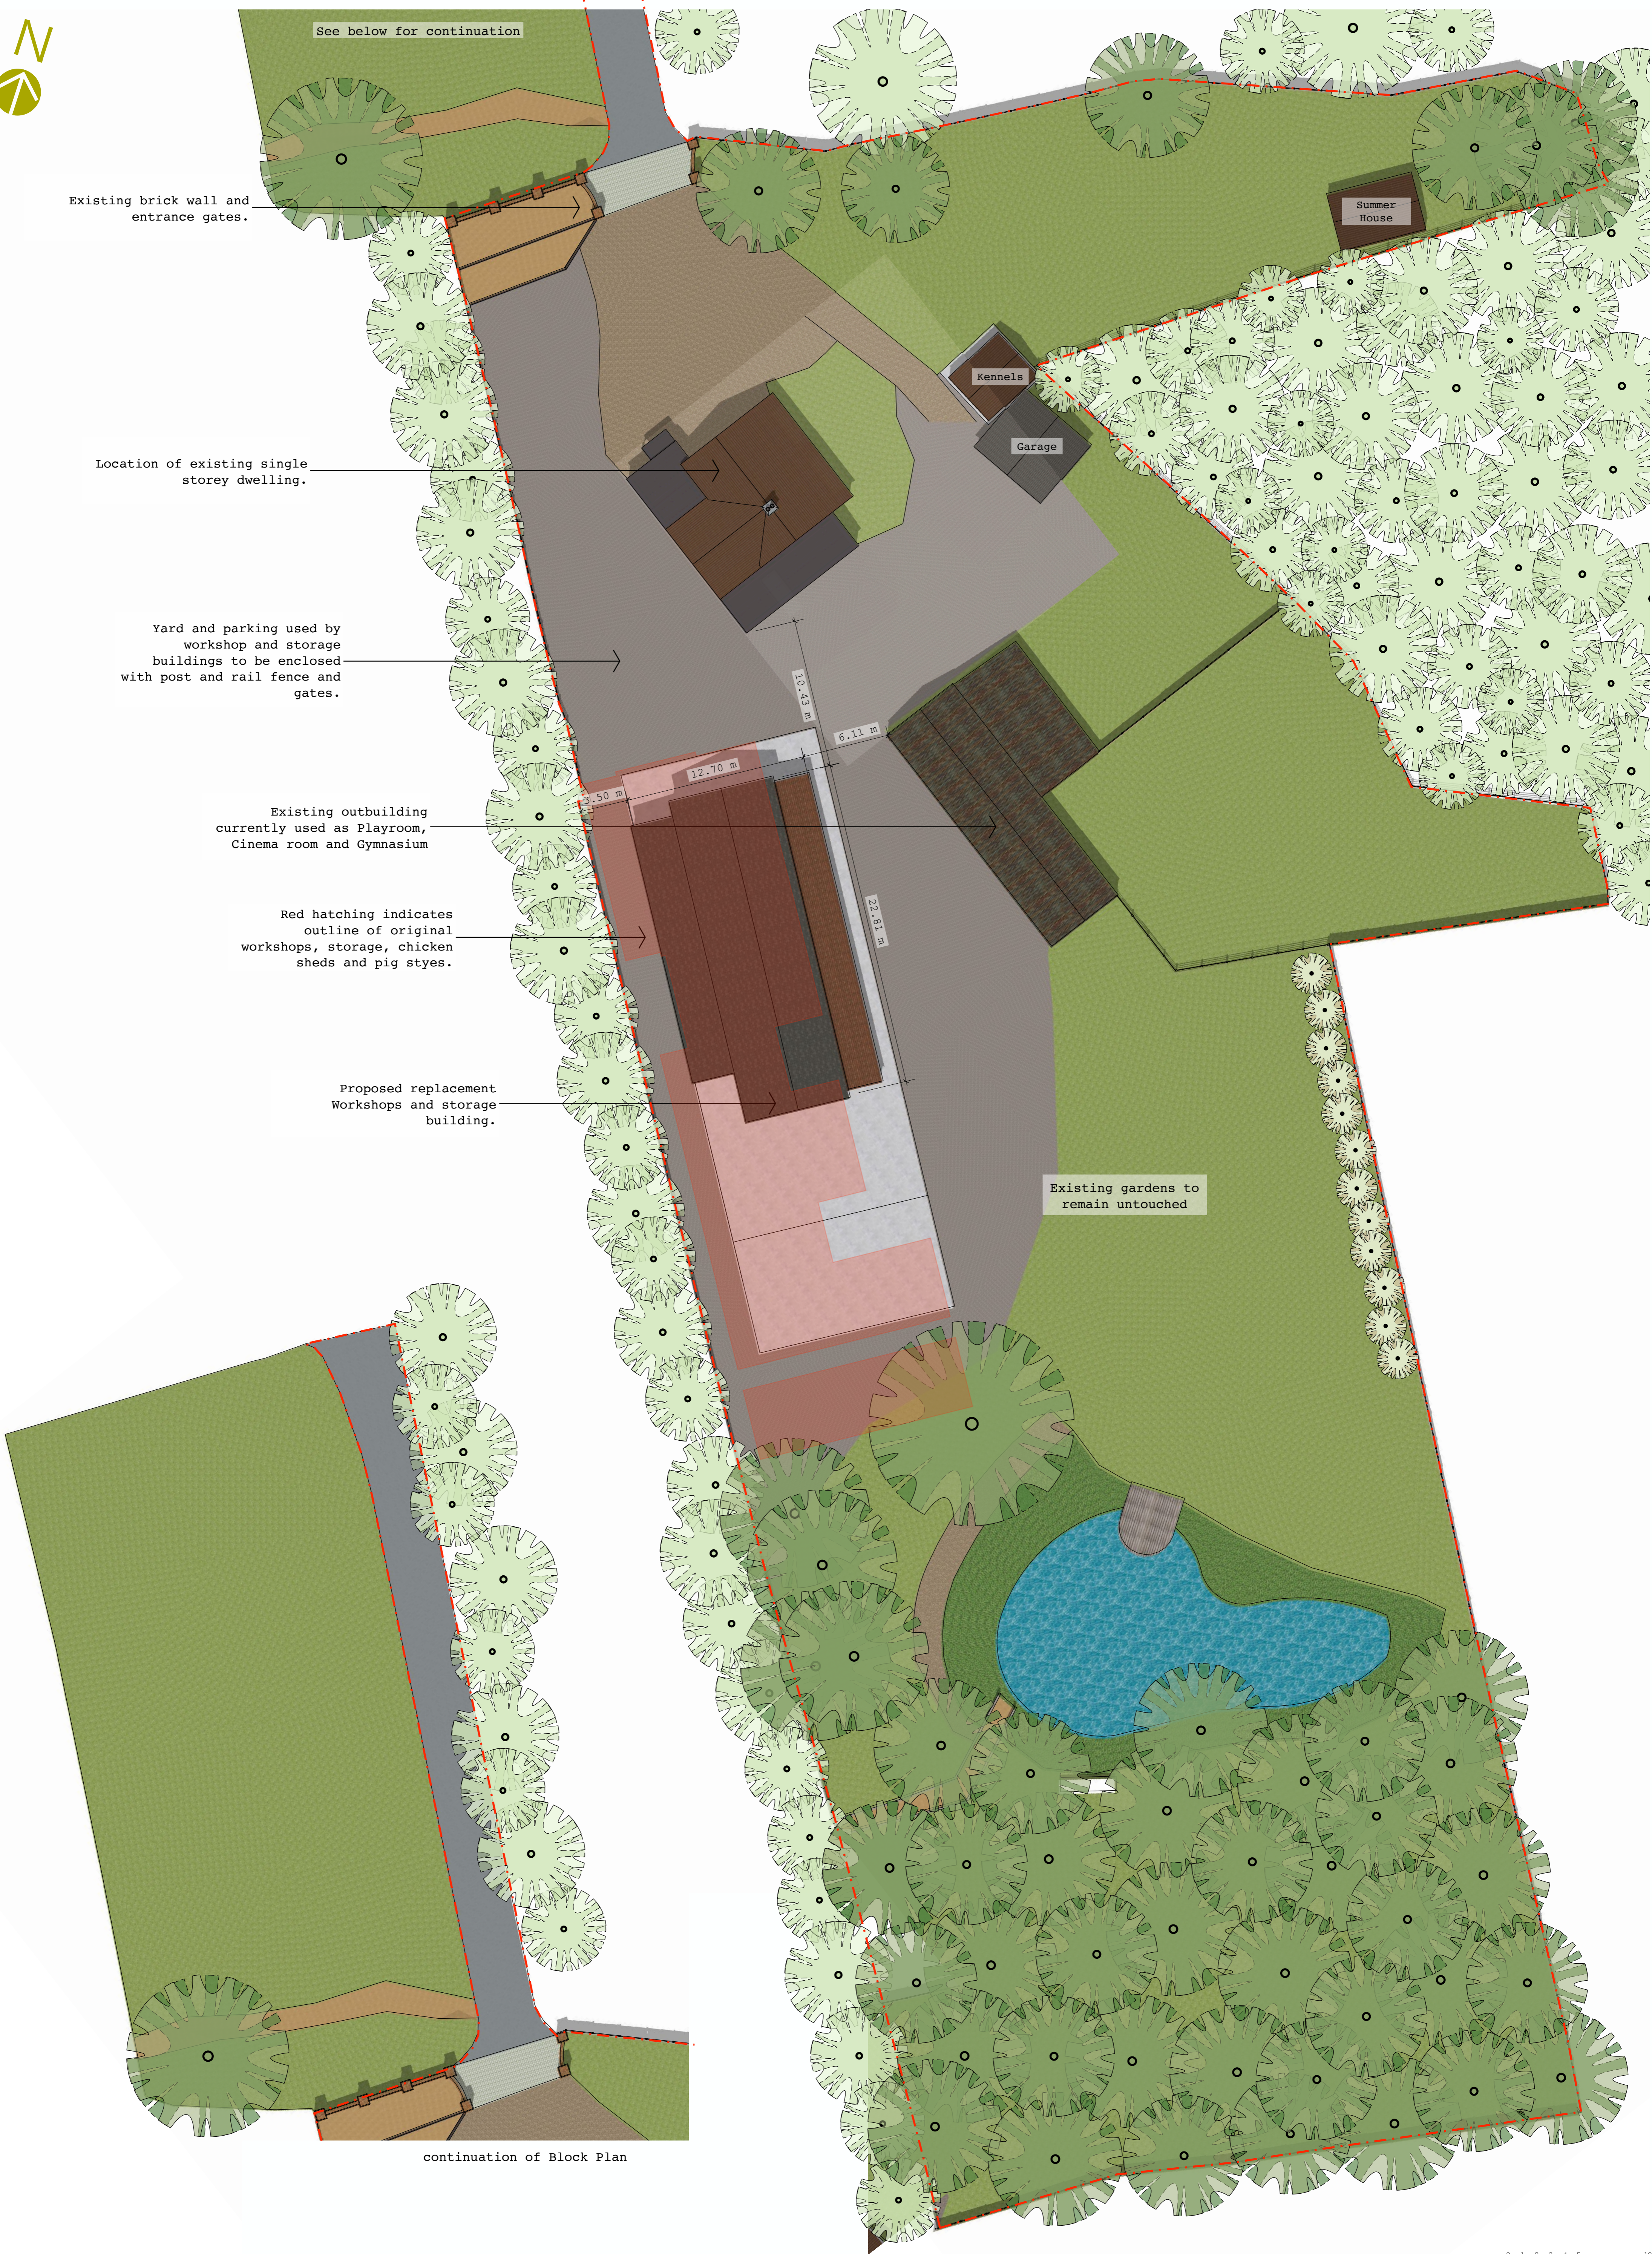

**do** architecture + design  
Architects Technologists Designers  
The Studio 264 Perry Street Billericay  
Essex CM11 9BB  
01277 410694  
07788 753936  
Email: [architecture@do-architects.com](mailto:architecture@do-architects.com)  
Web: [www.do-architecturedesign.co.uk](http://www.do-architecturedesign.co.uk)

Client: Mitchell Wood  
Willow End Farm, Approach Road,  
Crays Hill, Essex, CM11 2UT

Location: Willow End Farm,  
Approach Road, Crays Hill,  
Essex  
CM11 2UT

Project: Proposed replacement Workshops and  
storage buildings.  
Block Plan as Proposed  
Planning Drawing

Drawn: OB Checked: OB  
Scale: 1:200 @ A1 Date: Jan 2022  
Drawing No: 20.161-04 A