


1 Ground Floor  
Scale: 1:100

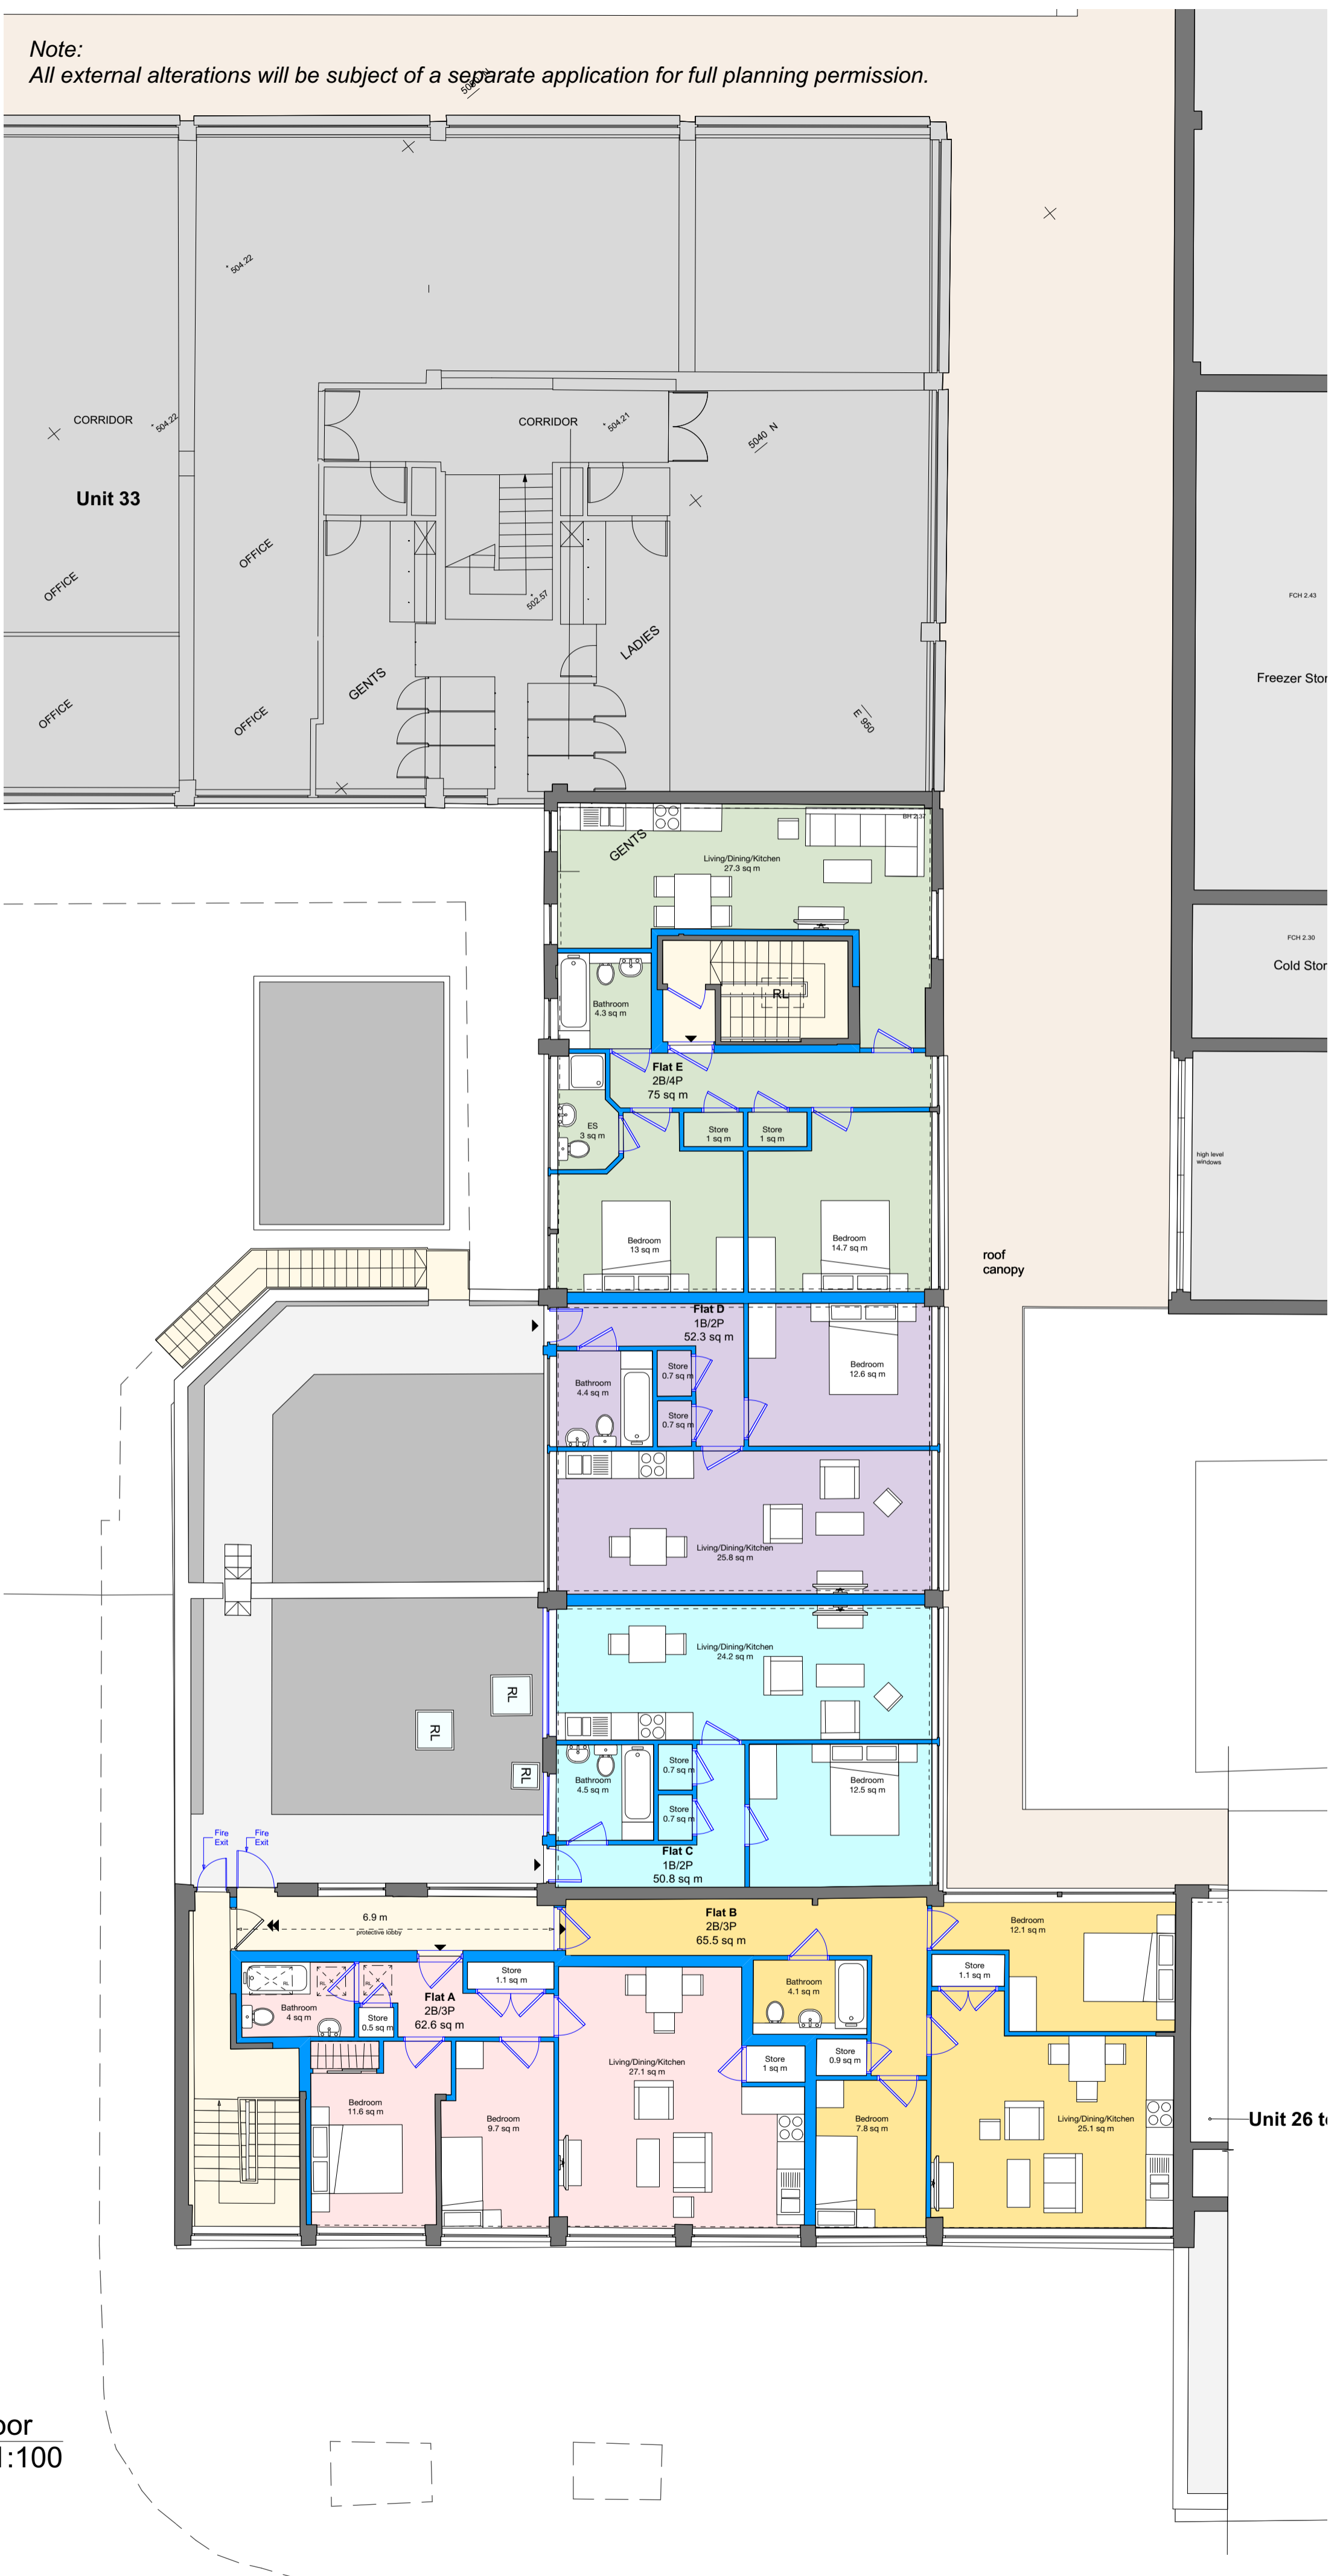

2 First Floor  
Scale: 1:100

**NOTE**  
DO NOT SCALE DRAWINGS  
COPYRIGHT RESERVED  
ALL DIMENSIONS TO BE CONFIRMED ON SITE  
DISCREPANCIES TO BE VERIFIED PRIOR TO  
COMMENCEMENT OF WORKS

Rev	Date	Comments	D/B	Chk
A	17/09/23	Information updated	EW	EW

**PLANNING**

Scale: 1:100 @ A1

Drawn: EW      Checked:      Date: Aug 23

Client: SAE (London) Ltd

Unit 32, Swanley Centre,  
Swanley, Kent BR8 7TQ

Proposed Plans:  
CLOPUD Application

200819(PL)44      A

**EADY ARCHITECTURE**  
a: 18 Harrier Way Beckton London E6 5XG  
e: info@eadyarchitecture.co.uk  
t: +44 (0)7786 658 853