
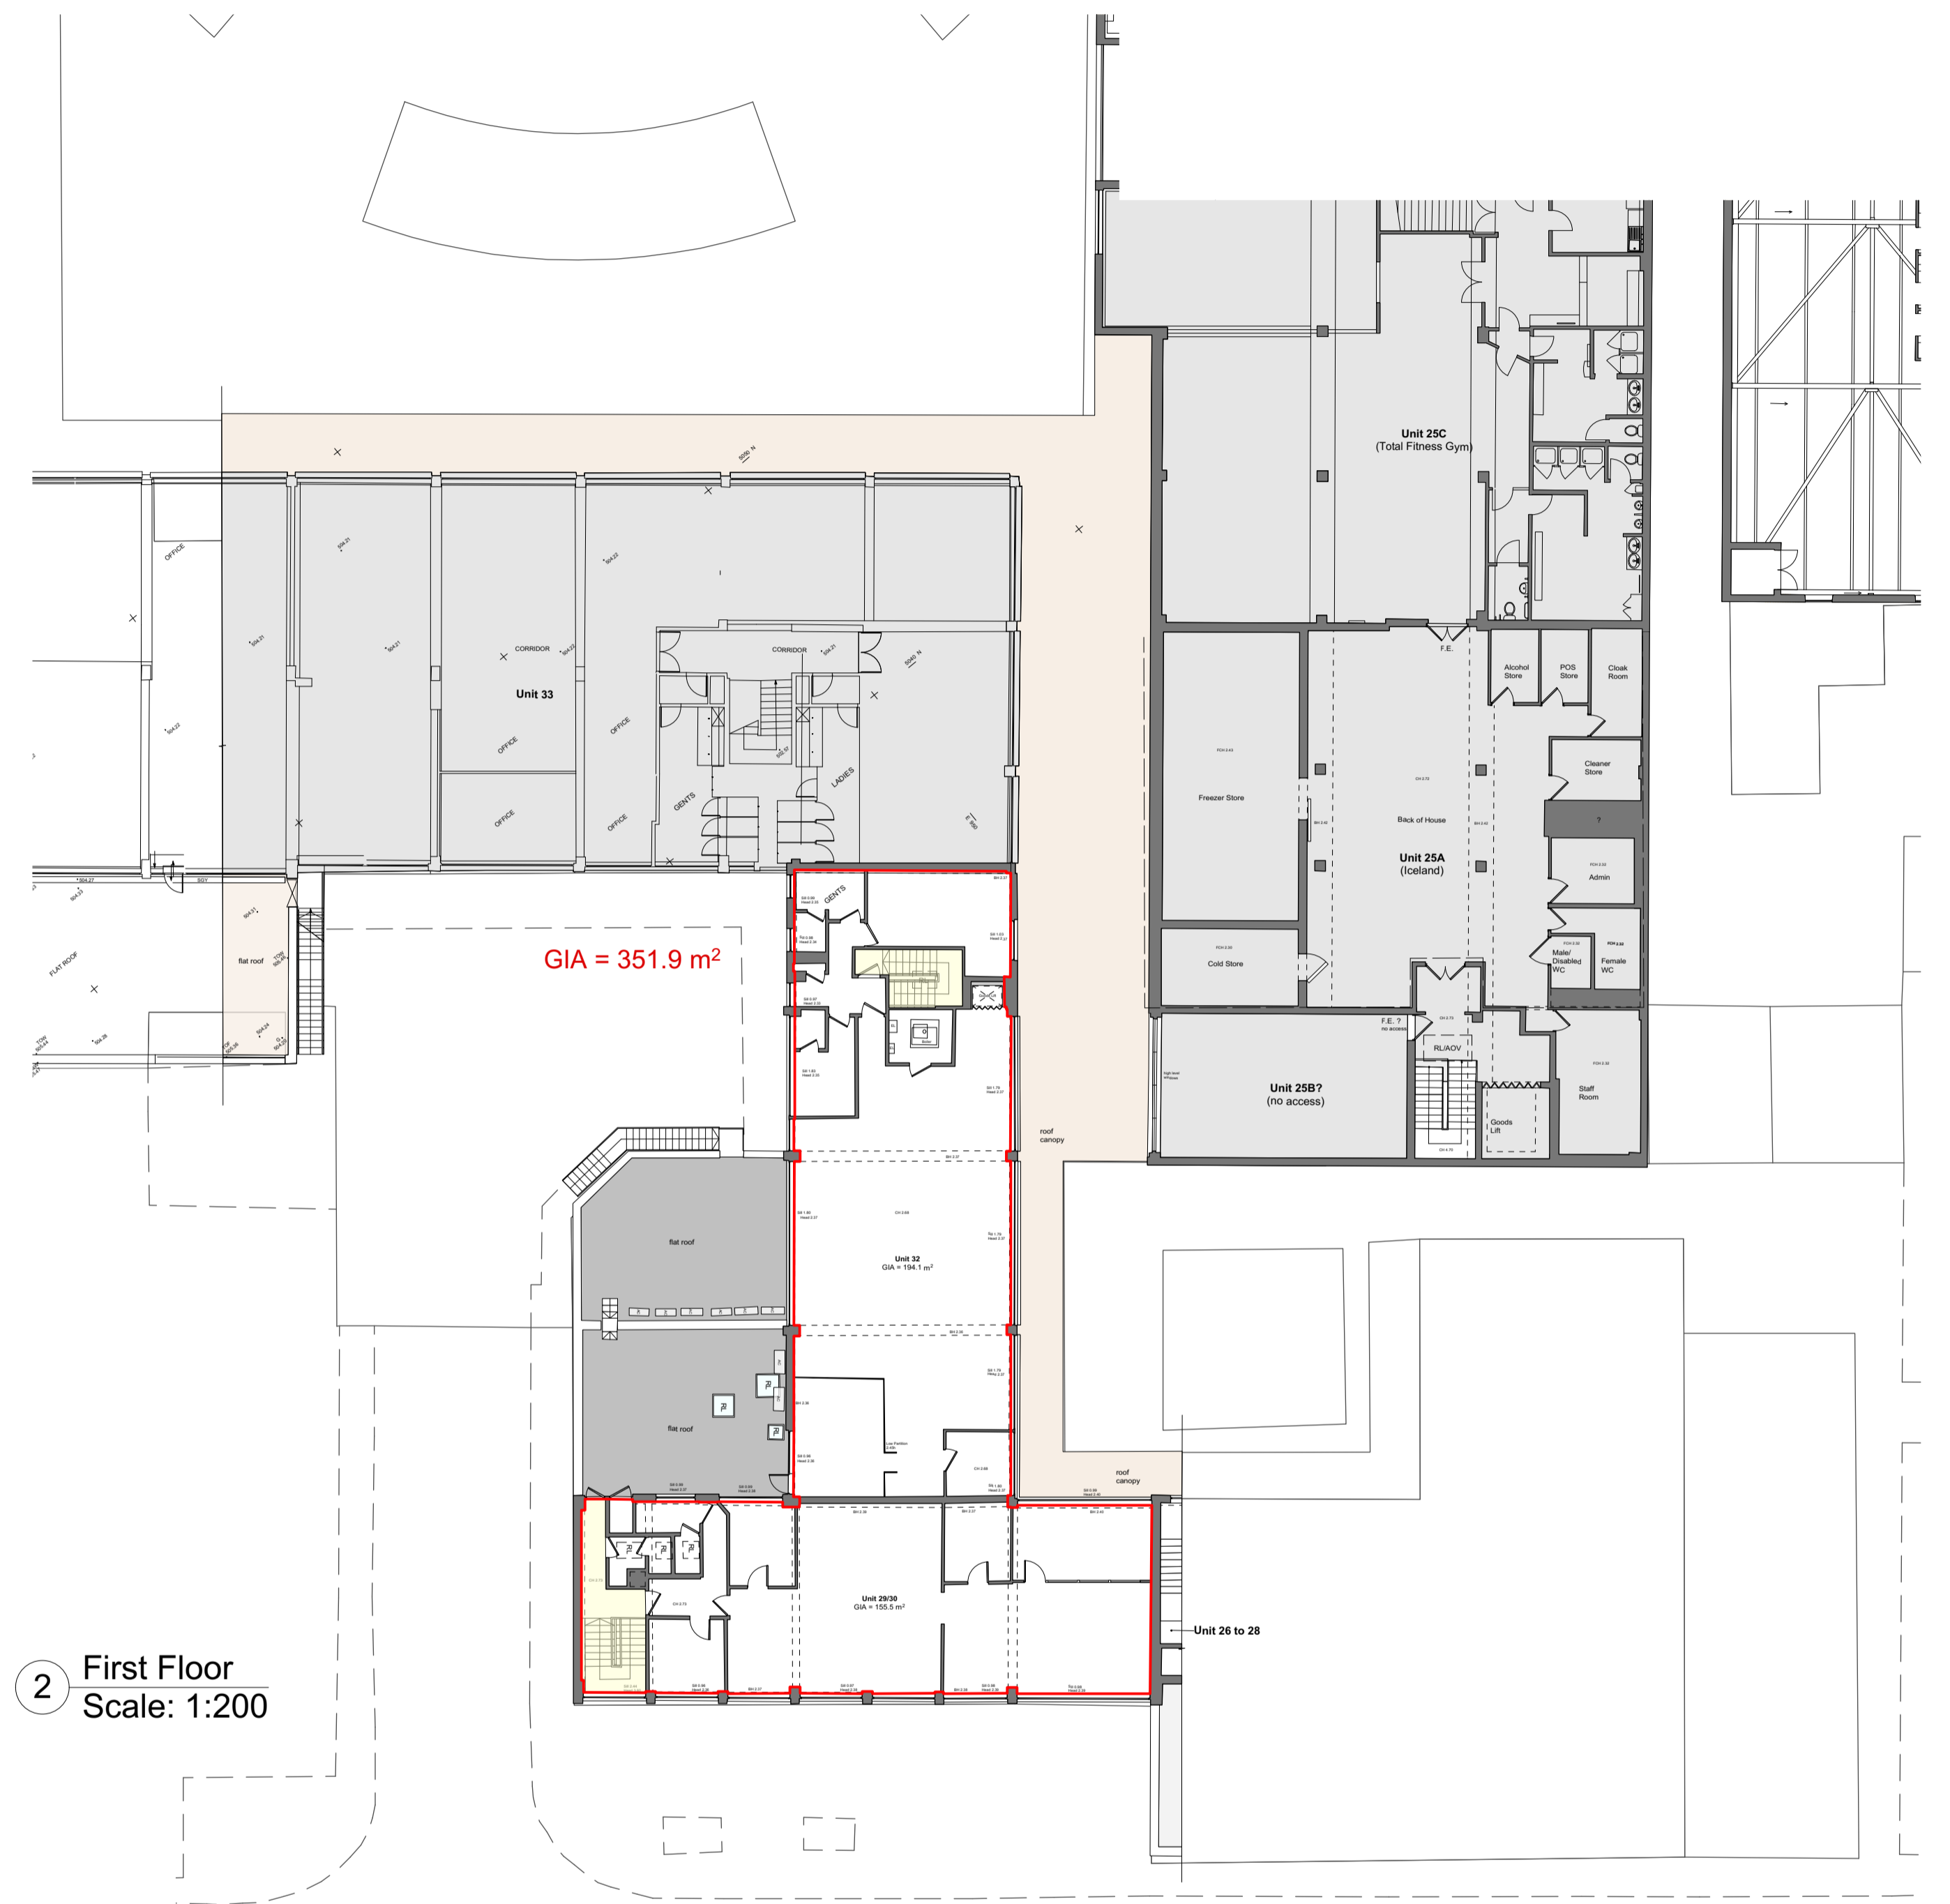
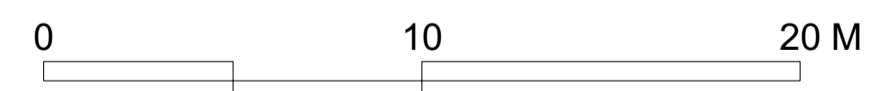


NIGHTINGALE WAY

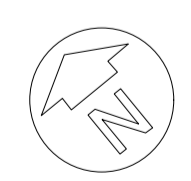

NIGHTINGALE WAY

NOTE
DO NOT SCALE DRAWINGS
COPYRIGHT RESERVED
ALL DIMENSIONS TO BE CONFIRMED ON SITE
DISCREPANCIES TO BE VERIFIED PRIOR TO
COMMENCEMENT OF WORKS

PLANNING

Rev	Date	Comments	D/B	Chk
A	17/09/23	Information updated	EW	EW

Unit 32, Swanley Centre, Swanley, Kent BR8 7TQ		Scale: 1:200 @ A1
Existing Plans:		Drawn: EW
200819(PL)42		Checked:
A		Date: Aug 23
		Client: SAE (London) Ltd
		EADY ARCHITECTURE
		18 Phoenix Way, Sharnbrook, Leicestershire LE19 4RQ 01530 450000 01530 450001