

All dimensions to be checked on site by contractor prior to commencement of work on site or preparation of shop drawings.

Do not scale from this drawing.

This drawing and the copyrights and patents therein are the property of At Home Architects Ltd and may not be used or reproduced without consent.

This drawing is to be read in conjunction with all relevant consultant's drawings / documents and any discrepancies or variations are to be notified to At Home Architects before the affected work commences.

Designs subject to site survey and statutory approvals.




**Front Elevation**



**Rear Elevation**




**Long Section /  
Side Elevation**

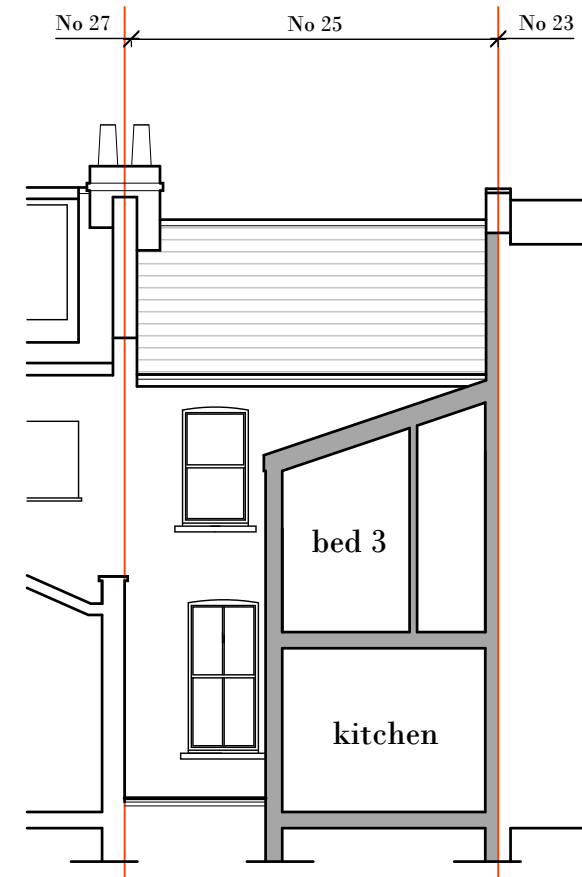

**Short Section**



		
Client A F Builders		
Project Loft conversion and rear extension at: 25 Ulverscroft Road		
Title Existing Elevations and Sections		
Job No. <b>ENQ31</b>	Drawing No. <b>PL002</b>	
Scale SE22 9FH	Revision	
Date Sept. '23	Issue Prelim	
Rev.	Date	Description