
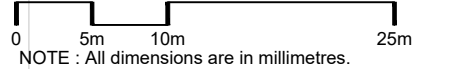


01  
096

# TREE CONSTRAINTS PLAN

SCALE 1:500

- NOTES:
- Property Boundary
  - Site Boundary (1425m2)

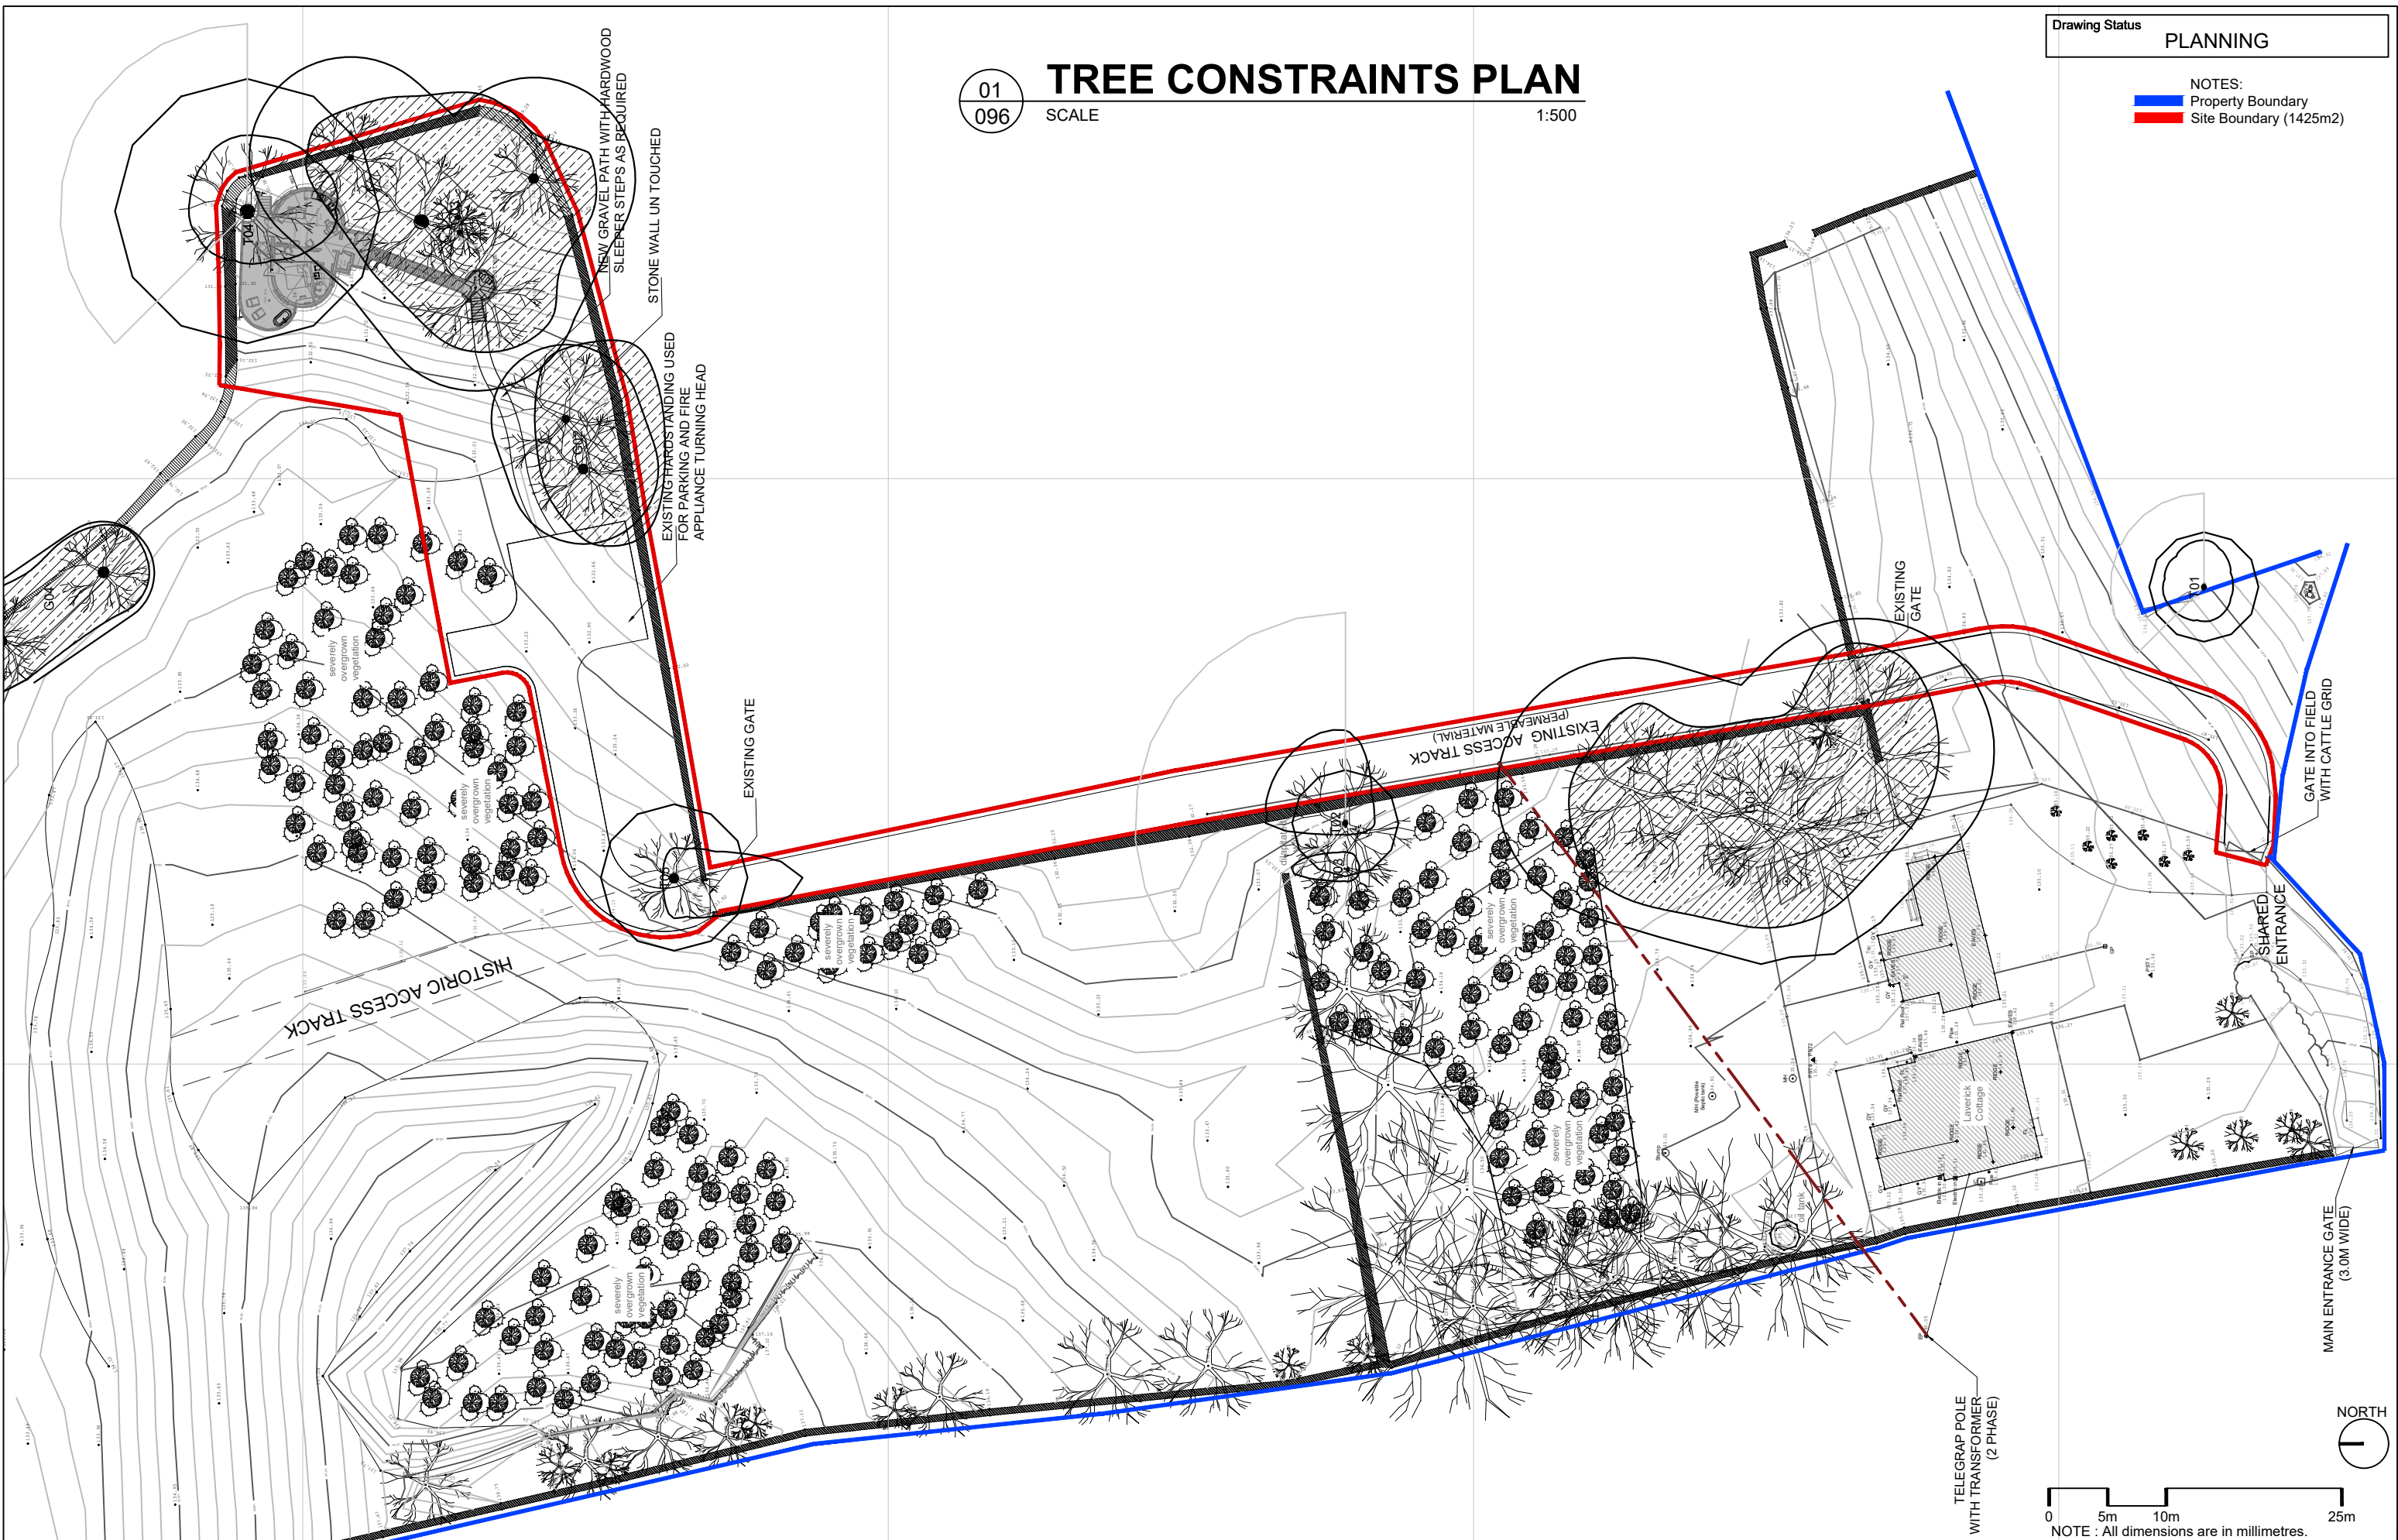

Blue Forest (UK) Limited  
The Studio  
Bensfield Farm  
Beech Hill  
Wadhurst  
East Sussex  
TN5 6JR, UK

t: +44 (0)1892 75 00 90  
e: info@blueforest.com  
w: www.blueforest.com

All dimensions are to be checked on site. Any discrepancies or variations are to be reported to Blue Forest (UK) Limited before work commences. Figured dimensions are only to be taken from this drawing. This drawing is to be read in conjunctions with all relevant consultants' and/or specialists drawings/documents and any discrepancies or variations are to be notified to Blue Forest (UK) Limited before the affected work commences. Copyright © Blue Forest (UK) Limited.

Rev	Date	Description

Client	Stay On The Hill
Project Title	Treehouse
Drawing Title	Tree Constraints Plan

Drawn by:	MF	Client Number:	1044	Drawing Number:	096
Checked By:	SP	Drawing status:	PL	Revision:	-
Date:	28.10.22	Scale:	1:500	Format:	A3