
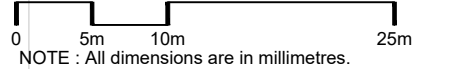


01
180 **SERVICES LAYOUT**
SCALE 1:500

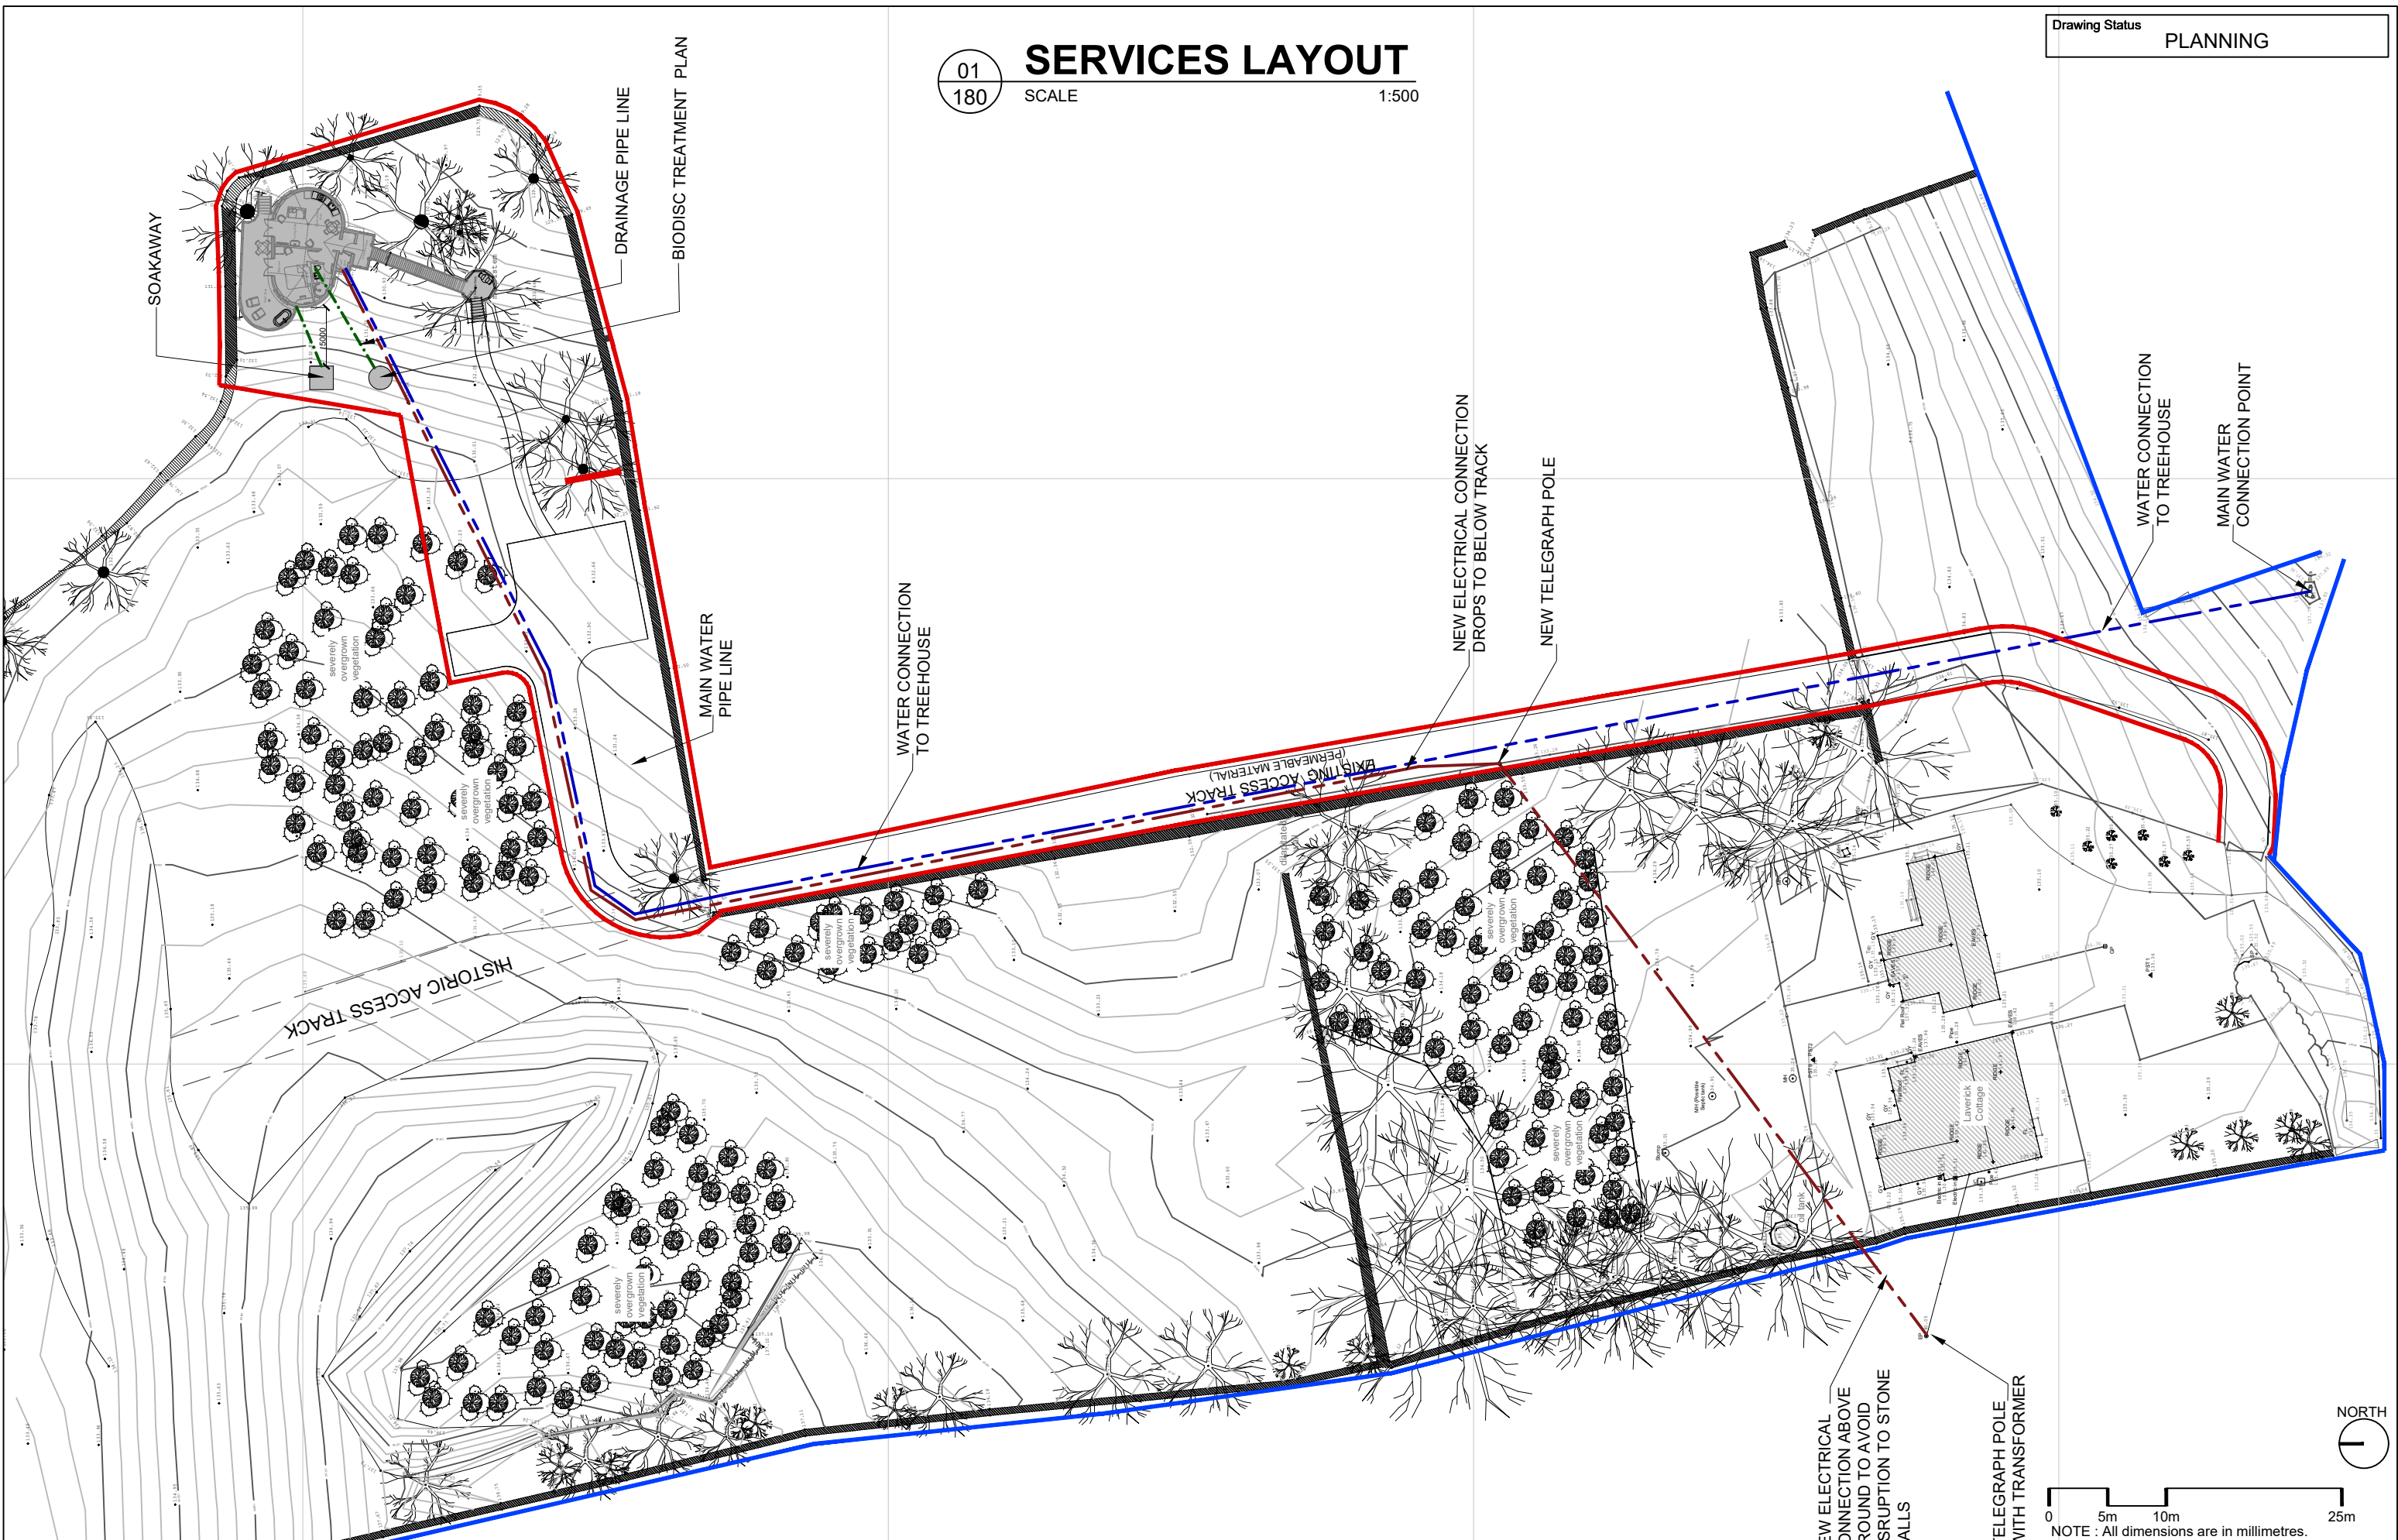

Blue Forest (UK) Limited
The Studio
Bensfield Farm
Beech Hill
Wadhurst
East Sussex
TN5 6JR, UK

t: +44 (0)1892 75 00 90
e: info@blueforest.com
w: www.blueforest.com

All dimensions are to be checked on site. Any discrepancies or variations are to be reported to Blue Forest (UK) Limited before work commences. Figured dimensions are only to be taken from this drawing. This drawing is to be read in conjunctions with all relevant consultants' and/or specialists drawings/documents and any discrepancies or variations are to be notified to Blue Forest (UK) Limited before the affected work commences. Copyright © Blue Forest (UK) Limited.

Rev	Date	Description
A	091122	Revised boundaries
B	210223	Revised electrical feed position
C	210223	Revised electrical feed position

Client	Stay On The Hill
Project Title	Treehouse
Drawing Title	Services Layout

Drawn by:	MF	Client Number:	1044	Drawing Number:	180
Checked By:	SP	Drawing status:	PL	Revision:	C
Date:	28.10.22	Scale:	1:500	Format:	A3