
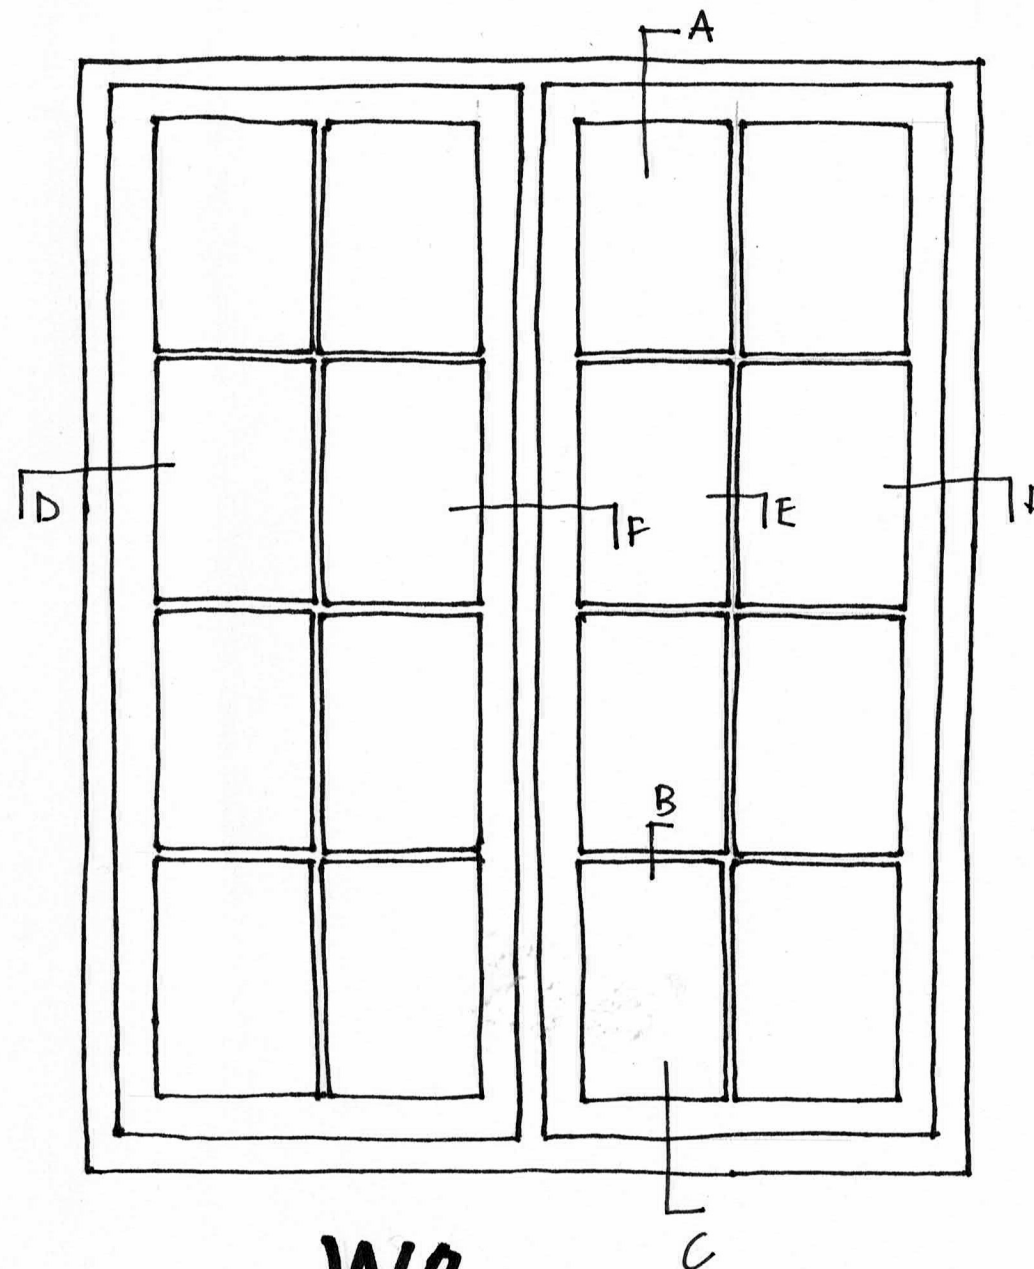


W14 1:10.

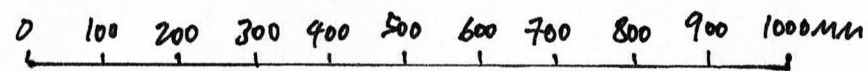

W8 1:10.

Read in conjunction with dwg 112A window details.

- windows to be paint finished (white)
- traditional ironmongery (black) to be employed.
- black spacer bars to double glazed units.
- No trickle vents.
- Slimline double glazing to be employed - max 12mm thick (4mm cavity).