
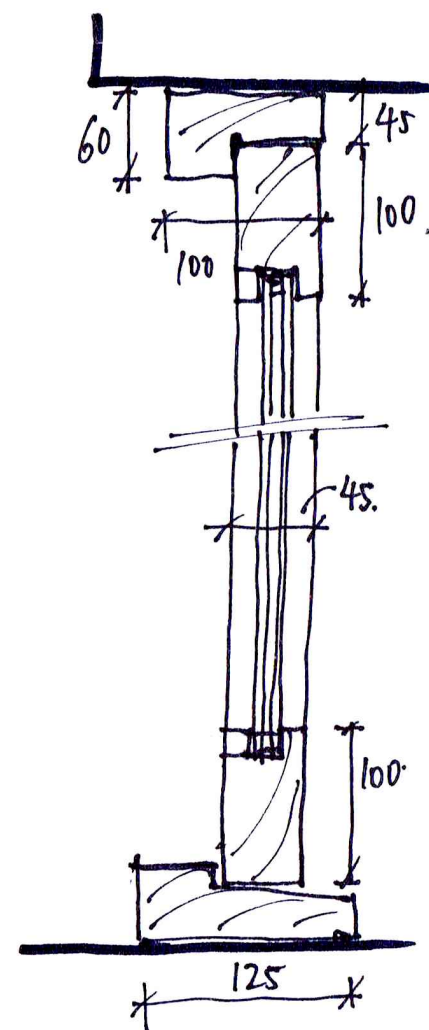


D4 KITCHEN/GARDEN ROOM] 1:10 ELEVATION.

D5 GARDEN ROOM/DRANGERY]

24MM DOUBLE GLAZED UNITS: 6MM TOUGHENED GLASS WITH 12MM BLACK WARM EDGE SPACERS.

DOOR + FRAME: EUROPEAN OAK - OILED FINISH.

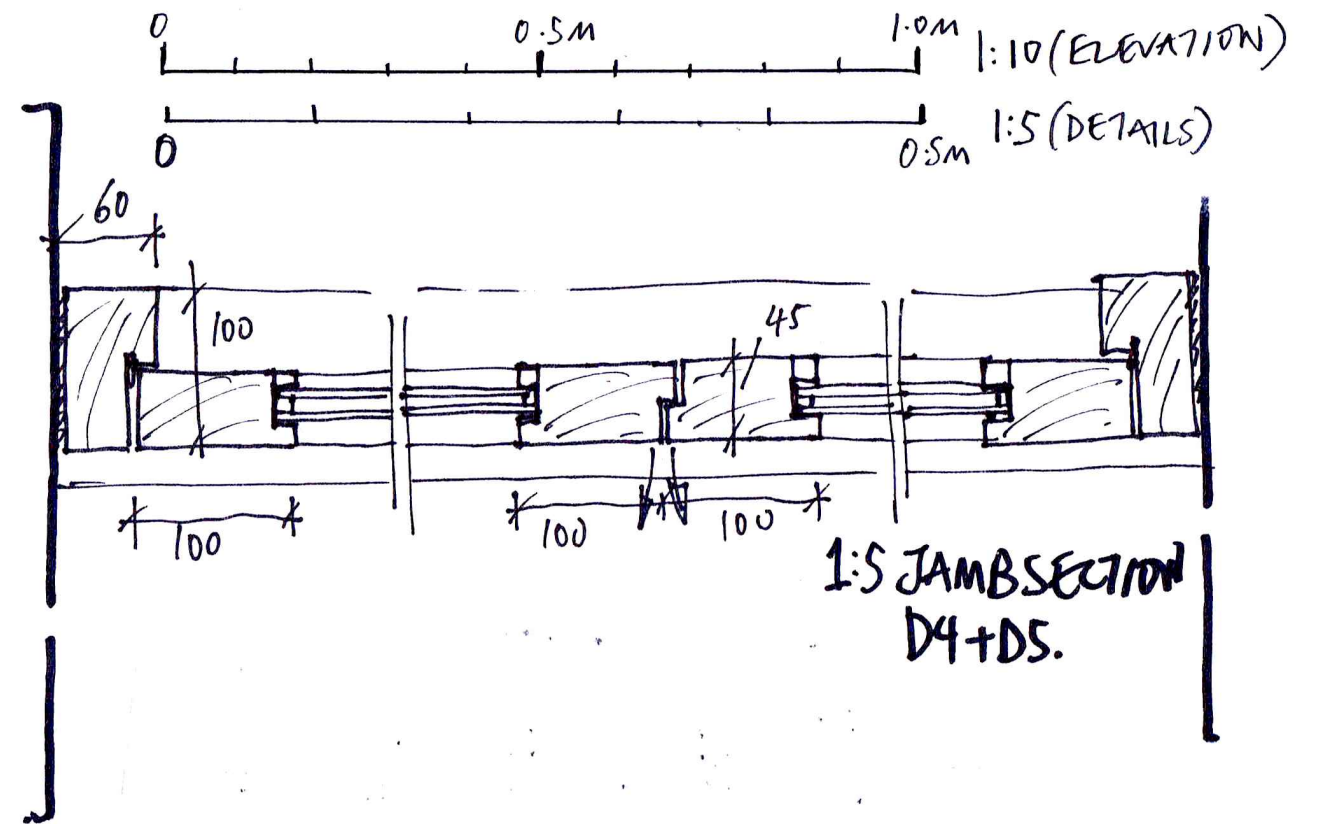

AM ANNIE MARTIN ARCHITECT

VENBRIDGE HOUSE,
CHERITON BISHOP

D4 + D5 ELEVATIONS

225 | 1:10+1:5 @ A3 | APRIL 2023

ANNIE MARTIN ARCHITECT
CHERITON BISHOP, EXETER EX6 6HN
01647 272839