



W12 1:10 C

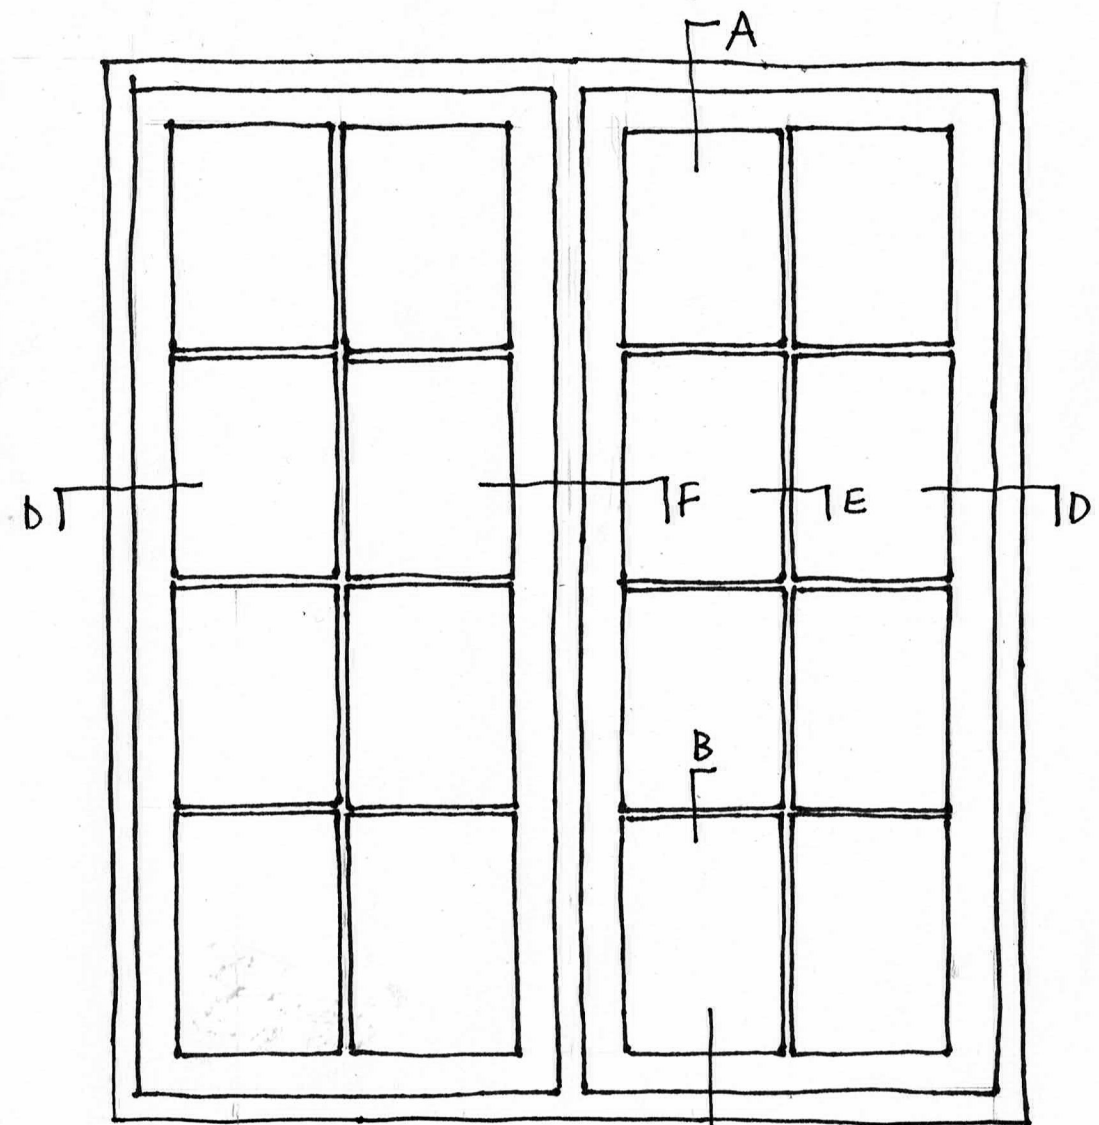

W4 1:10 C

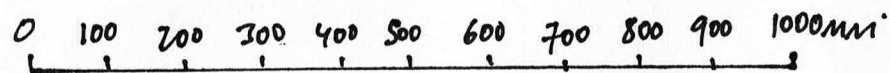

Read in conjunction with dwg 112A window details.

- windows to be paint finished (white)
- traditional ironmongery (black) to be employed.
- black spacer bars to double glazed units.
- No trickle vents.
- Slimline double glazing to be employed - max 12mm thick (4mm cavity).

AM ANNIE MARTIN ARCHITECT		
VENBRIDGE HOUSE, CHERITON BISHOP		
WINDOW ELEVATIONS		
109A	1:10 @A3	DEC 2022
ANNIE MARTIN ARCHITECT CHERTON BISHOP, EXETER EX6 6HN 01647 272839		