


PLANNING APPLICATION
DATE
ADDRESS
SCALE
PAPER SIZE
1 SQUARE

BH2023/02552 ALISON GLASS
30.9.23
28B NORFOLK SQUARE, BRIGHTON BN1 2PD
1:50
A4
5MM

STUD WALL ALTERATION

EXISTING ELEVATION

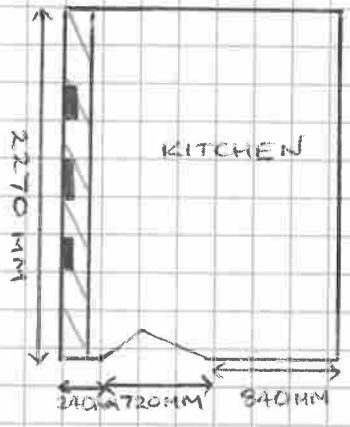

STUD WALL WITH 3 GLASS
PANELS MEASURING
1830MM HEIGHT 190MM WIDTH
TO BE ALTERED TO HATCH
1800MM IN LENGTH 1000MM HEIGHT