


PLANNING APPLICATION
DATE
ADDRESS
SCALE
PAPER SIZE
1 SQUARE =

BH2023/02552
30.9.23
28B NORFOLK SQUARE, BRIGHTON BN1 2PD
1:50
A4
5MM

ALISON GLASS

STUD WALL ALTERATION

PROPOSED ELEVATION

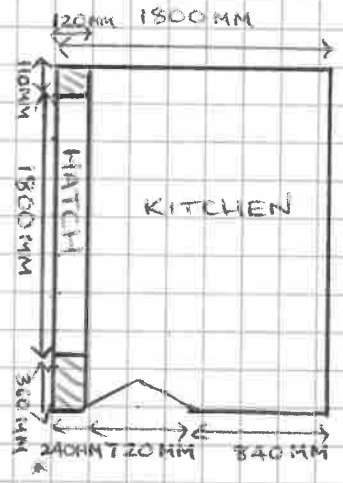

STUD WALL 120MM DEEP TO BE ALTERED TO HATCH 1800MM IN LENGTH 1000MM HEIGHT KITCHEN UNITS AND WORKTOP TO BE INSTALLED BENEATH

* 240MM MEASUREMENT IS WALL AND DOOR FRAME