

ALISON GLASS


PLANNING APPLICATION
 REF: PP-12458489
 28B NORFOLK SQUARE
 BRIGHTON
 BN1 2PD

CUSTOMERS OWN
 BESPOKE SHELVING

Designed and to be supplied by
 HOWDENS BRIGHTON FRESHFIELD

Unit 6D & 8A Freshfield Business Park
 Brighton, BN2 0DF
 Tel: 01273 310700
 brightonfreshfieldsdesigner@howdens.com

CORNER WALL POST

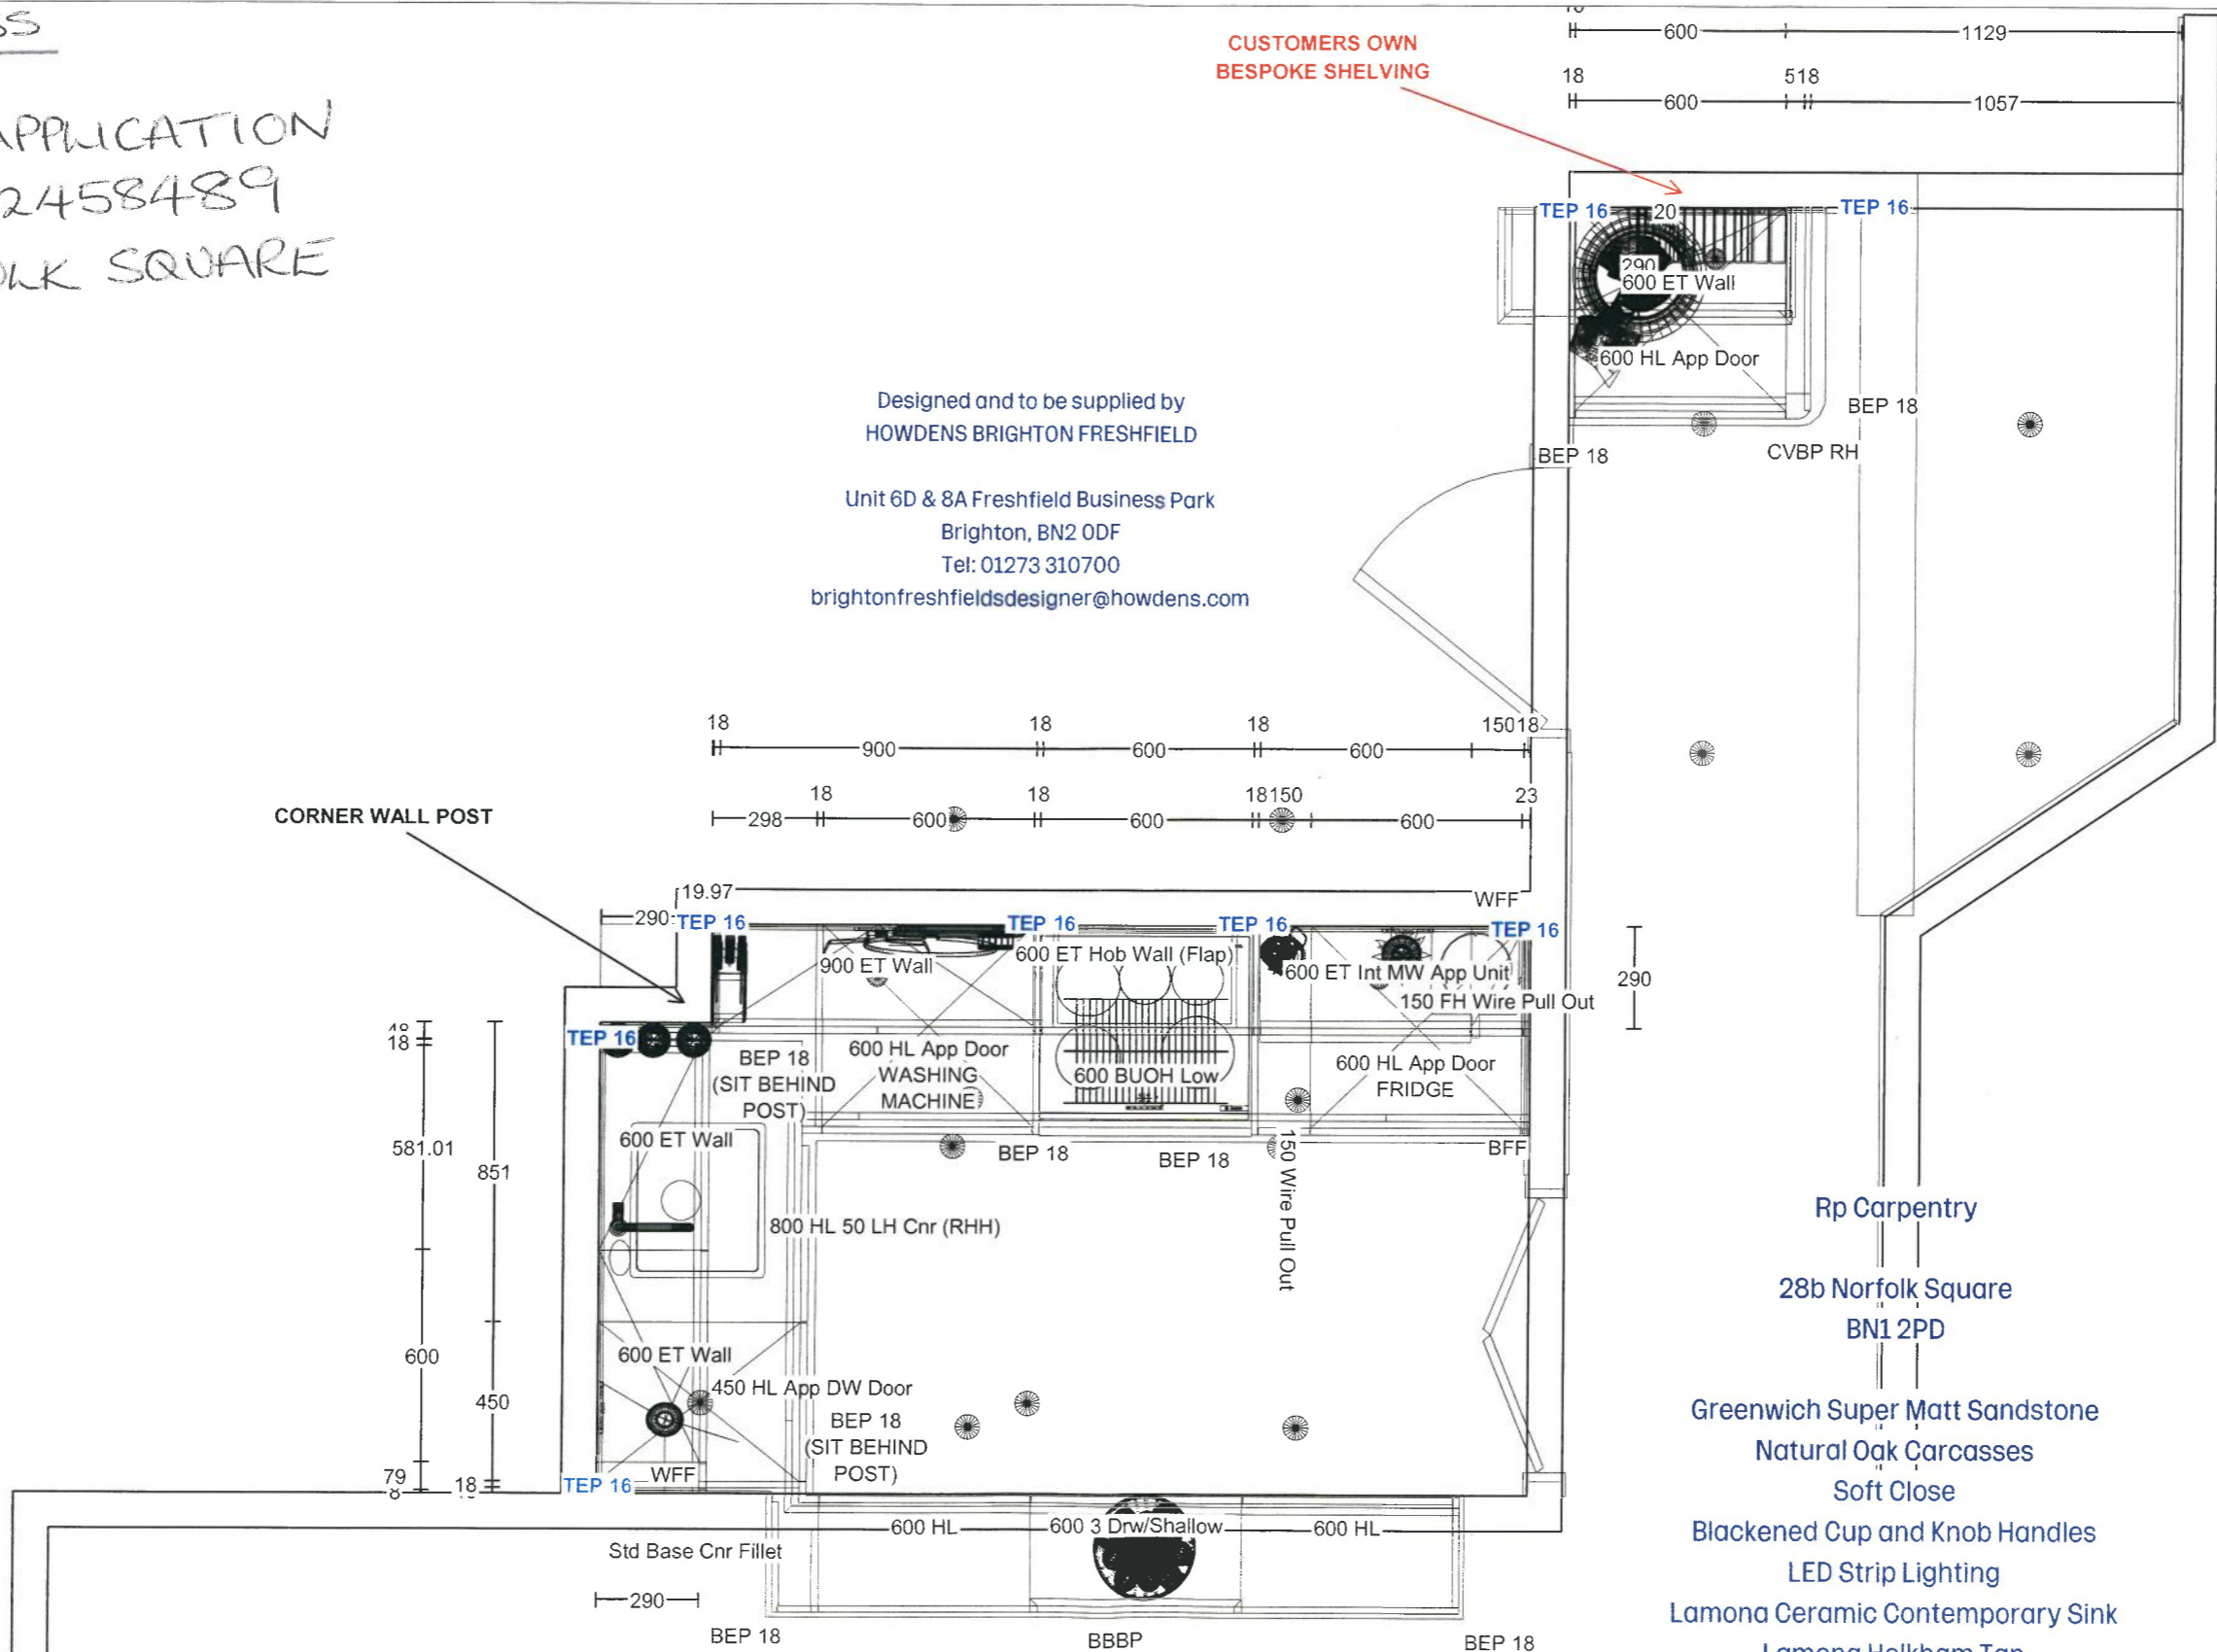

- Rp Carpentry
- 28b Norfolk Square
- BN1 2PD
- Greenwich Super Matt Sandstone
- Natural Oak Carcasses
- Soft Close
- Blackened Cup and Knob Handles
- LED Strip Lighting
- Lamona Ceramic Contemporary Sink
- Lamona Holkham Tap
- Clear Glass Splashback
- White Marble Compact Laminate Worktops
- + Backboard
- Customers Own Oven & Hob

PLEASE NOTE:
 ALL MEASUREMENTS TO BE CHECKED
 PRIOR TO SALE OF KITCHEN
 PLEASE CHECK ALL ESTIMATES
 AGAINST PLAN SUPPLIED AS ANY ERRORS
 MUST BE HIGHLIGHTED PRIOR TO ORDER

**IF ANY PLANS ARE INCORRECT
 PLEASE ADVISE AND WE WILL AMEND**



Please consult the quotation for a list of items to be supplied. The drawing is a computer representation of layout and dimension, details should be checked by the installer/builder. Please also ensure a Gas Safe registered engineer is engaged with regards to any gas appliances. Check with your installer/builder for more information.

Cad Plan No : 23042758074
 Designed By : Abi Ballinger
 Designed On : 31/8/23

Customer : RP CARPENTRY AND BUILDING
 Phone :
 Range Designed : Greenwich Sandstone



STUD WALL WIDTH 227CM (NOT CHANGING)

180 CM

CEILING TO FLOOR
290 CM
(NOT CHANGING)

110 CM

20 CM

90 CM

20 CM

90 CM

110 CM

90 CM



Please consult the quotation for a list of items to be supplied. The drawing is a computer representation of layout and dimension, details should be checked by the installer/builder. Please also ensure a Gas Safe registered engineer is engaged with regards to any gas appliances. Check with your installer/builder for more information.

Cad Plan No : 23042758074
Designed By : Abi Ballinger
Designed On : 31/8/23

Customer : RP CARPENTRY AND BUILDING
Phone :
Range Designed : Greenwich Sandstone



Please consult the quotation for a list of items to be supplied. The drawing is a computer representation of layout and dimension, details should be checked by the installer/builder. Please also ensure a Gas Safe registered engineer is engaged with regards to any gas appliances. Check with your installer/builder for more information.

Cad Plan No : 23042758074

Designed By : Abi Ballinger

Designed On : 31/8/23

Customer : RP CARPENTRY AND BUILDING

Phone :

Range Designed : Greenwich Sandstone



Please consult the quotation for a list of items to be supplied. The drawing is a computer representation of layout and dimension, details should be checked by the installer/builder. Please also ensure a Gas Safe registered engineer is engaged with regards to any gas appliances. Check with your installer/builder for more information.

Cad Plan No : 23042758074
Designed By : Abi Ballinger
Designed On : 31/8/23

Customer : RP CARPENTRY AND BUILDING
Phone :
Range Designed : Greenwich Sandstone



Please consult the quotation for a list of items to be supplied. The drawing is a computer representation of layout and dimension, details should be checked by the installer/builder. Please also ensure a Gas Safe registered engineer is engaged with regards to any gas appliances. Check with your installer/builder for more information.

Cad Plan No : 23042758074
Designed By : Abi Ballinger
Designed On : 31/8/23

Customer : RP CARPENTRY AND BUILDING
Phone :
Range Designed : Greenwich Sandstone