



100mm  
10mm  
10mm

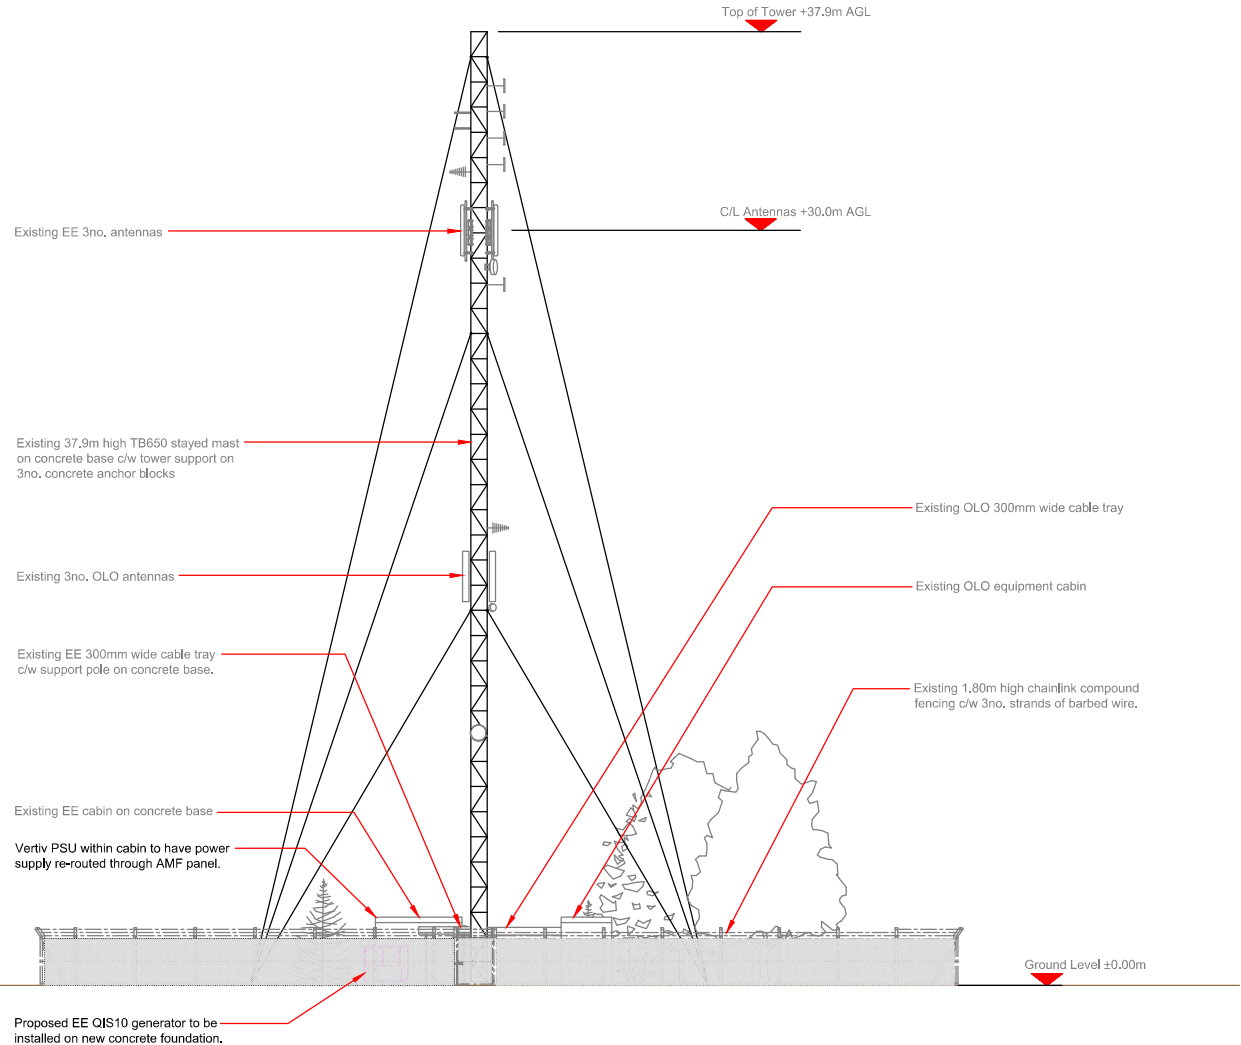

PROPOSED ELEVATION A

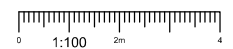

**NOTES:**  
1. ALL DIMENSIONS IN MM UNLESS OTHERWISE NOTED.

Master: M002	MBNL EE / HDG:	Project: EE Resilience	Purpose of Issue: Detail Design	Issue: B
Date: 09.08.2023	Drawn: PSN	Revision / Upgrade Description: Drg 002 Maps and dig 003 table amended		
Checked: AB	Approved: RL			
Master: M001	MBNL EE / HDG:	Project: EE Resilience	Purpose of Issue: Detail Design	Issue: A
Date: 03.03.2023	Drawn: MW	Revision / Upgrade Description: First Issue		
Checked: AB	Approved: RL			

Hutchison 3G UK Limited  
One New Street, 2nd Floor  
Birmingham, B2 4JQ  
Tel: 0121 634 1000  
Fax: 0121 634 1001  
13G Base Station Information line  
0800 500 000  
Available for 24 hours, Monday to Friday

Hatfield Business Park  
Hatfield  
Hertfordshire  
AL10 9BW  
Tel: 01707 315000  
Fax: 01707 319001

**MBNL** Mobile Broadband Network Limited  
Sixth Floor, Thames Tower, Station Road, Reading, RG1 1LX

**Design Consultant & Principal Contractor / Principal Contractor:**

**WHP Telecoms**  
Castlevue House  
Calder Island Way  
Wakefield, WF2 7AW  
Tel: 01925 424100  
e-mail: info@whptelecoms.com

Site Name: SHIP CRAG

Site ID: 1206413

Address: DEBDON FARM, ROTHBURY, MORPETH, NORTHUMBERLAND, NE65 7YG

Title: 250 PROPOSED SHARED ELEVATION A

Project: EE SITE RESILIENCE

Purpose of Issue: DETAILED DESIGN

EE Cell ID: 19026	MBNL Cell ID: ALK022	3UK Cell ID: N/A
-------------------	----------------------	------------------

Master Drawing No: 1206413\_ALK022\_19026\_NA\_M002 Issue: B