



ELEVATION A

Existing EE 300mm wide cable tray  
c/w support pole on concrete base

Existing 37,9m high TB650 stayed mast  
on concrete base c/w tower support on  
3no. concrete anchor blocks

Access gate

Space reserved for TTS generator

Ground Level  
±0.00m

Existing OLO 300mm wide cable tray

Existing 1,80m high chainlink compound  
fencing c/w 3no. strands of barbed wire.

Existing EE meter cabinet on  
concrete base


Existing EE cabin on concrete base

Existing OLO equipment cabin

Existing OLO meter cabinet

Existing OLO building

EXISTING SITE PLAN

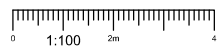

NOTES:

- ALL DIMENSIONS IN MM UNLESS OTHERWISE NOTED.

|         |                |                                 |  |                   |               |        |   |  |
|---------|----------------|---------------------------------|--|-------------------|---------------|--------|---|--|
| Master: | MBNL EE / OLO: | Project:                        | EE Resilience                          | Purpose of Issue: | Detail Design | Issue: | B |  |
| Date:   | 09.08.2023     | Revision / Upgrade Description: | Drg 002 Maps and dig 003 table amended |                   |               |        |   |  |
| Drawn:  | PSH            | Checked:                        | AB                                     | Approved:         | RL            |        |   |  |
| Master: | MBNL EE / OLO: | Project:                        | EE Resilience                          | Purpose of Issue: | Detail Design | Issue: | A |  |
| Date:   | 03.03.2023     | Revision / Upgrade Description: | First Issue                            |                   |               |        |   |  |
| Drawn:  | MW             | Checked:                        | AB                                     | Approved:         | RL            |        |   |  |

|  |   |  |   |
|--|---|--|---|
|  | Hutchison 3G UK Limited<br>One House, 20 Central Road<br>Market Road, SU2 1EN<br>Tel: 01203 765 000<br>Fax: 01203 765 001<br>15G Base Station Information line<br>0800 500 000<br>Available for 24 hours Monday to Friday |  | Hartfield Business Park<br>Hartfield<br>Hertfordshire<br>AL10 9BW<br>Tel: 01707 315000<br>Fax: 01707 319001 |
|--|---|--|---|

**MBNL** Mobile Broadband Network Limited  
Sixth Floor, Thames Tower, Station Road, Reading, RG1 1LX

**Design Consultant & Principal Contractor / Principal Contractor:**

**WHP Telecoms**  
Castlevue House  
Calder Island Way  
Wakefield, WF2 7AW  
Tel: 01925 424100  
e-mail: info@whptelecoms.com

Site Name: **SHIP CRAG**

Site ID: **1206413**

Address: **DEBDON FARM, ROTHBURY, MORPETH, NORTHUMBERLAND, NE65 7YG**

Title: **100 EXISTING SITE PLAN**

Project: **EE SITE RESILIENCE**

Purpose of Issue: **DETAILED DESIGN**

|             |               |              |
|-------------|---------------|--------------|
| EE Call ID: | MBNL Call ID: | 3UK Call ID: |
| 19026       | ALK022        | N/A          |

|                              |        |
|------------------------------|--------|
| Master Drawing No:           | Issue: |
| 1206413_ALK022_19026_NA_M002 | B      |

