




1NO NEW DORMER WINDOW TO BE FORMED AT FIRST FLOOR TO FRONT ELEVATION. ROOF TO BE TILED TO MATCH EXISTING AND FRONT AND SIDES TO BE CLAD IN TILES TO MATCH ROOF. WINDOW TO BE UPVC TO MATCH EXISTING ACROSS PROPERTY

PROPOSED FRONT ELEVATION

SCALE 1:50

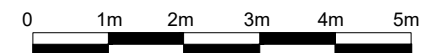

| | | | | |
|------------------|----------|-----------------------|----|---|
| DATE: 12/10/2019 | | SHEET NO.: | | PLANNING APPLICATION |
| | | A4_00B | | |
| NO. | DATE | ISSUE | BY | SHEET TITLE: PROPOSED EXTERNAL ELEVATIONS SCALE: AS SHOWN @ A3 DRAWN BY: GA |
| A | 09.11.19 | DORMERS UPDATED | GA | |
| B | 14.09.23 | REDUCED TO 1NO DORMER | GA | |
| | | | | |
| | | | | 1 CHAPEL CLOSE, KEMPSFORD, FAIRFORD, GLOUCESTERSHIRE, GL7 4LU |