


GROUND FLOOR PLAN

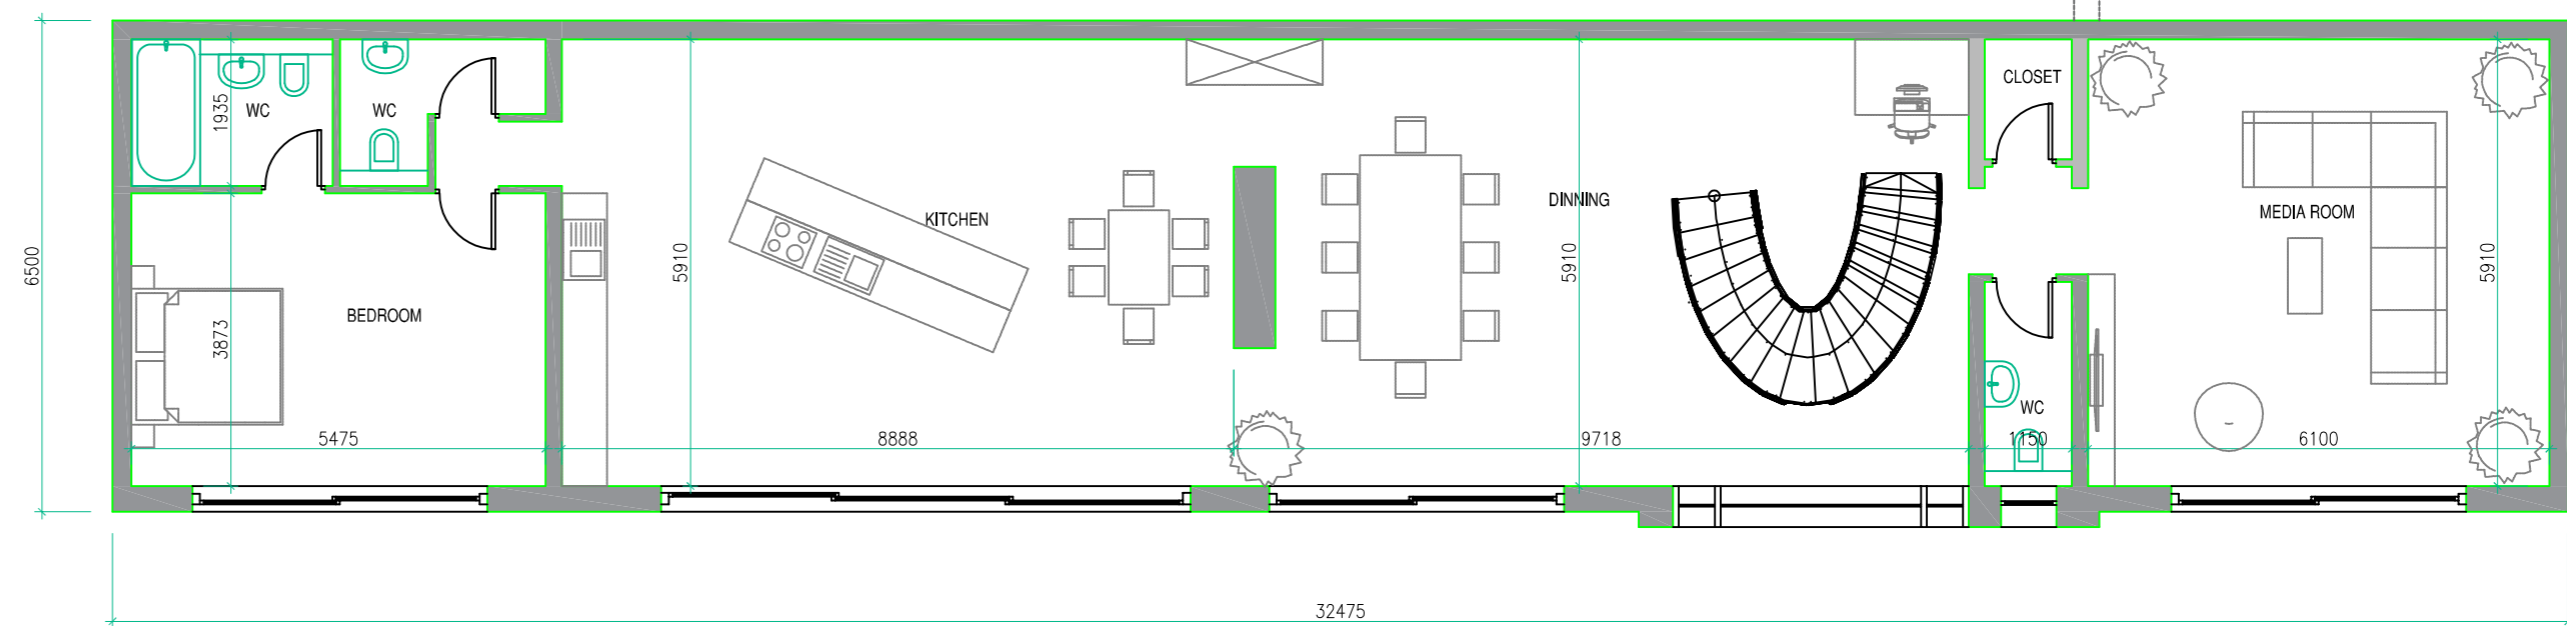

BASEMENT PLAN