



\\uafis\BRAF5-El\Projects\428\428.01\3062.00001 - Hergest Ridge Planning Application\Tech\CAD\dwgs\Wking\HRHO-02 - Site Layout Plan.dwg

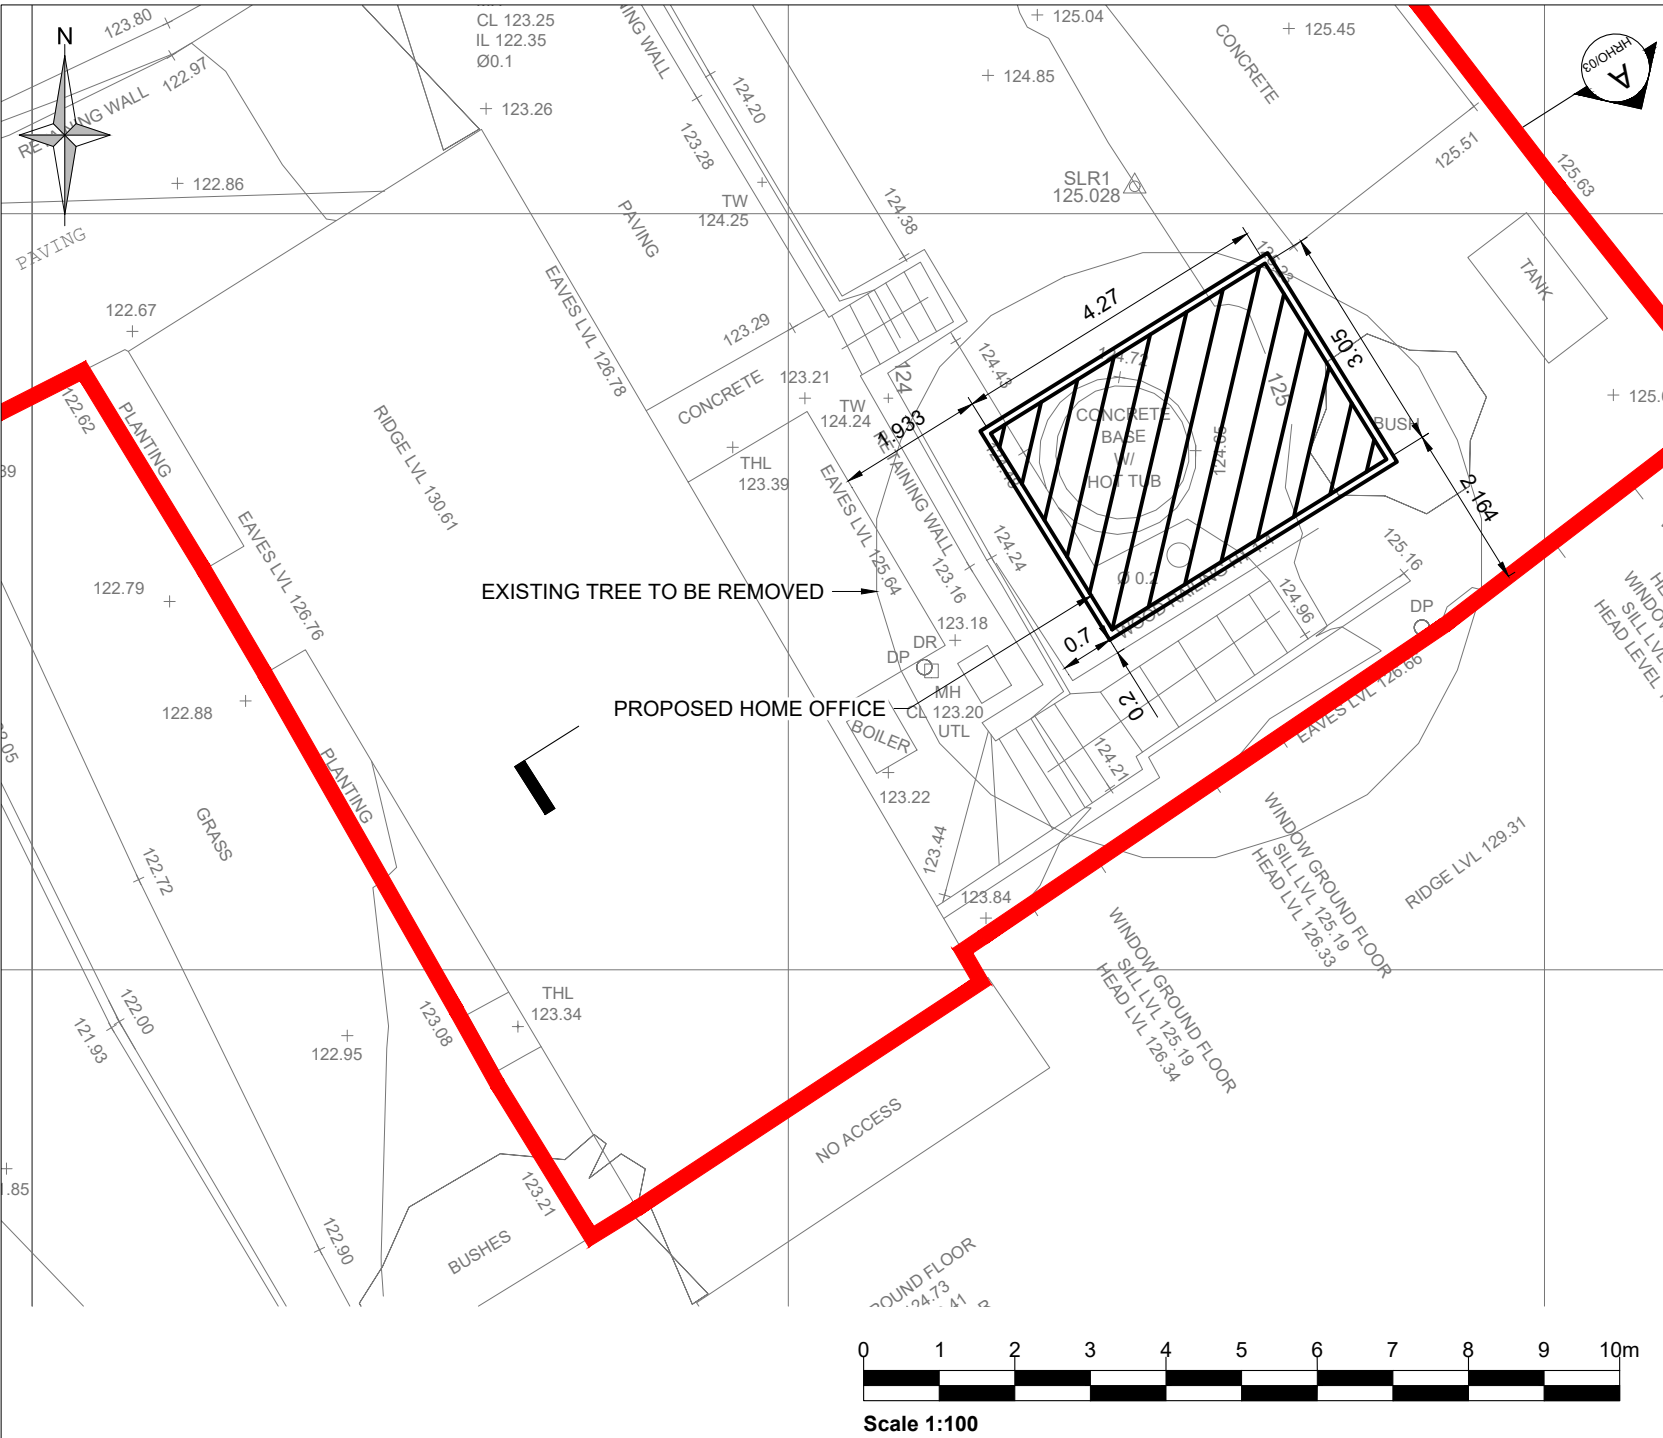

**NOTES**

**LEGEND**

 PLANNING BOUNDARY  
AREA = 0.04ha



Scale 1:100

HERGEST RIDGE, BISHOPSTONE  
PLANNING APPLICATION  
SITE LAYOUT PLAN  
**HRHO/02**

Scale 1/100 @ A4      Date FEBRUARY 2023