

Do not scale from this drawing.

SAFETY HEALTH AND ENVIRONMENTAL INFORMATION

IN ADDITION TO THE HAZARD/RISKS NORMALLY ASSOCIATED WITH THE TYPES OF WORK DETAILED ON THIS DRAWING, NOTE THE FOLLOWING RISKS AND INFORMATION:

RISKS LISTED HERE ARE NOT EXHAUSTIVE. REFER TO DESIGN ASSESSMENT FORM NO.

CONSTRUCTION

DEMOLITION

FOR INFORMATION RELATING TO USE, CLEANING AND MAINTENANCE SEE THE HEALTH AND SAFETY FILE

IT IS ASSUMED THAT ALL WORKS WILL BE CARRIED OUT BY A COMPETENT CONTRACTOR WORKING, WHERE APPROPRIATE, TO AN APPROVED METHOD STATEMENT.



Rev.	Date	Description	Drawn	Checked	Approved
P07	31/03/23	UPDATED TO INCORPORATE WESSEX WATER COMMENTS	DH	DT	DT
P08	05/01/23	UPDATED IN WESSEX WATER COMMENTS	TH	BH	LC
P05	29/03/22	UPDATED	SS	BH	LC
P04	01/03/22	UPDATED IN ACCORDANCE WITH PDAS PROPOSAL	SS	BH	LC
P03	15/12/21	UPDATED ACCORDING TO THE COMMENTS	SS	BH	LC



- Notes:**
- THIS DRAWING IS TO BE READ IN CONJUNCTION WITH ALL OTHER FAIRHURST DRAWINGS AND SPECIFICATIONS FOR THIS PROJECT & THE TOPOGRAPHICAL SURVEY BY ODEMATCH REF 38138_1_REV0.
 - CONTRACTOR IS TO CHECK AND CONFIRM ALL DIMENSIONS ON SITE PRIOR TO COMMENCING WORKS.
 - ANY DISCREPANCIES BETWEEN THE ENGINEERS DRAWINGS AND SITE CONDITIONS TO BE REPORTED TO THE ENGINEER IMMEDIATELY AND INSTRUCTIONS RECEIVED BEFORE PROCEEDING.
 - ORIGINAL TOPOGRAPHICAL SURVEY LEVELS SHOWN ON THIS DRAWING PRIOR TO PLATEAU UPLIFT WORKS.
 - ALL ADOPTABLE FEATURES HAS BEEN REVISED ACCORDING TO - SEWERAGE SECTOR GUIDANCE APPENDIX C - DESIGN AND CONSTRUCTION GUIDANCE.

Legend:

- SITE BOUNDARY
- PROPOSED PRIVATE SURFACE WATER SEWER
- PROPOSED PRIVATE KERB DRAIN
- PROPOSED PRIVATE LINEAR DRAINAGE CHANNEL
- PROPOSED PRIVATE SURFACE WATER MANHOLE WITH VENTED COVER
- PROPOSED PRIVATE SURFACE WATER MANHOLE
- ⊗ PROPOSED PRIVATE ROAD GULLY
- PROPOSED PRIVATE SURFACE WATER BYPASS SEPARATOR
- LINEAR DRAINAGE CHANNEL FOR ADOPTION
- FOUL WATER GRAVITY SEWER FOR ADOPTION
- FOUL WATER RISING MAIN FOR ADOPTION
- EXISTING FOUL WATER RISING MAIN

REVISIONS:

- ITEMS REVISED
- ISSUED IN ABEVANCE

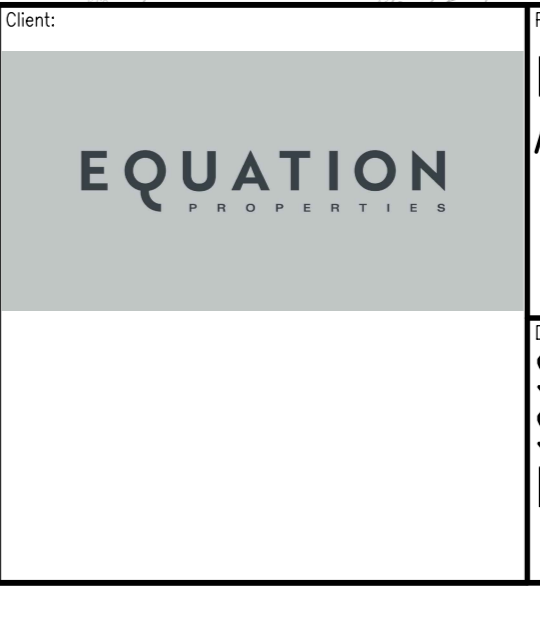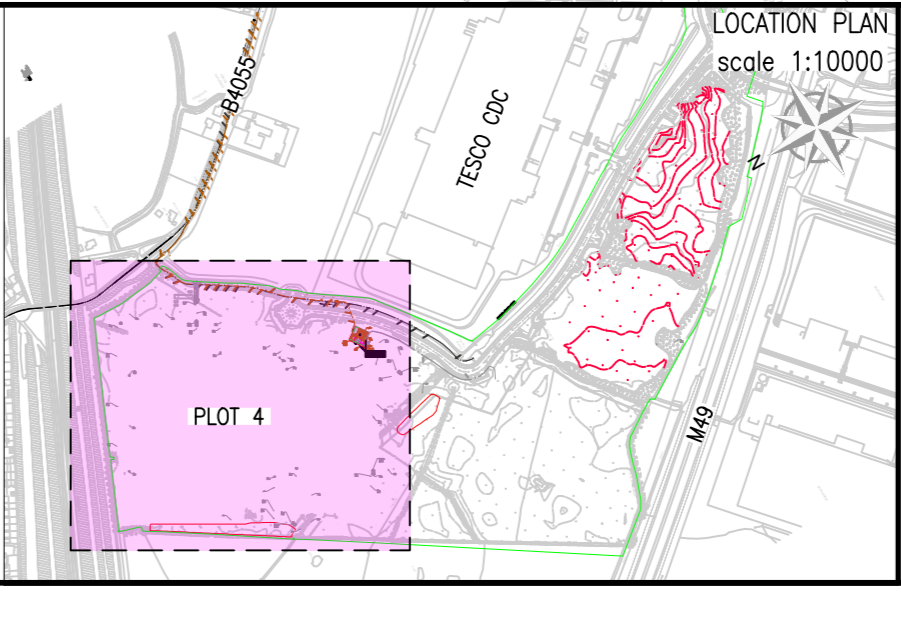

Project Title: MATRIX 49 AVONMOUTH

Subsidiary: EQUATION CONSULTANTS

Drawn: DT

Checked: DT

Approved: AUC

Date: 08/12/21

Project No.: BR58-FRI-XX-EX-DR-CV-2035

Sheet No.: P07

