



EXISTING GROUND PROFILE ESTIMATED FROM TOPOGRAPHICAL SURVEY CARRIED OUT ON JANUARY 2008. ANY MAJOR DISCREPANCIES FROM THE PROFILE SHOWN ARE TO BE NOTIFIED FOR THE ENGINEER FOR REVIEW

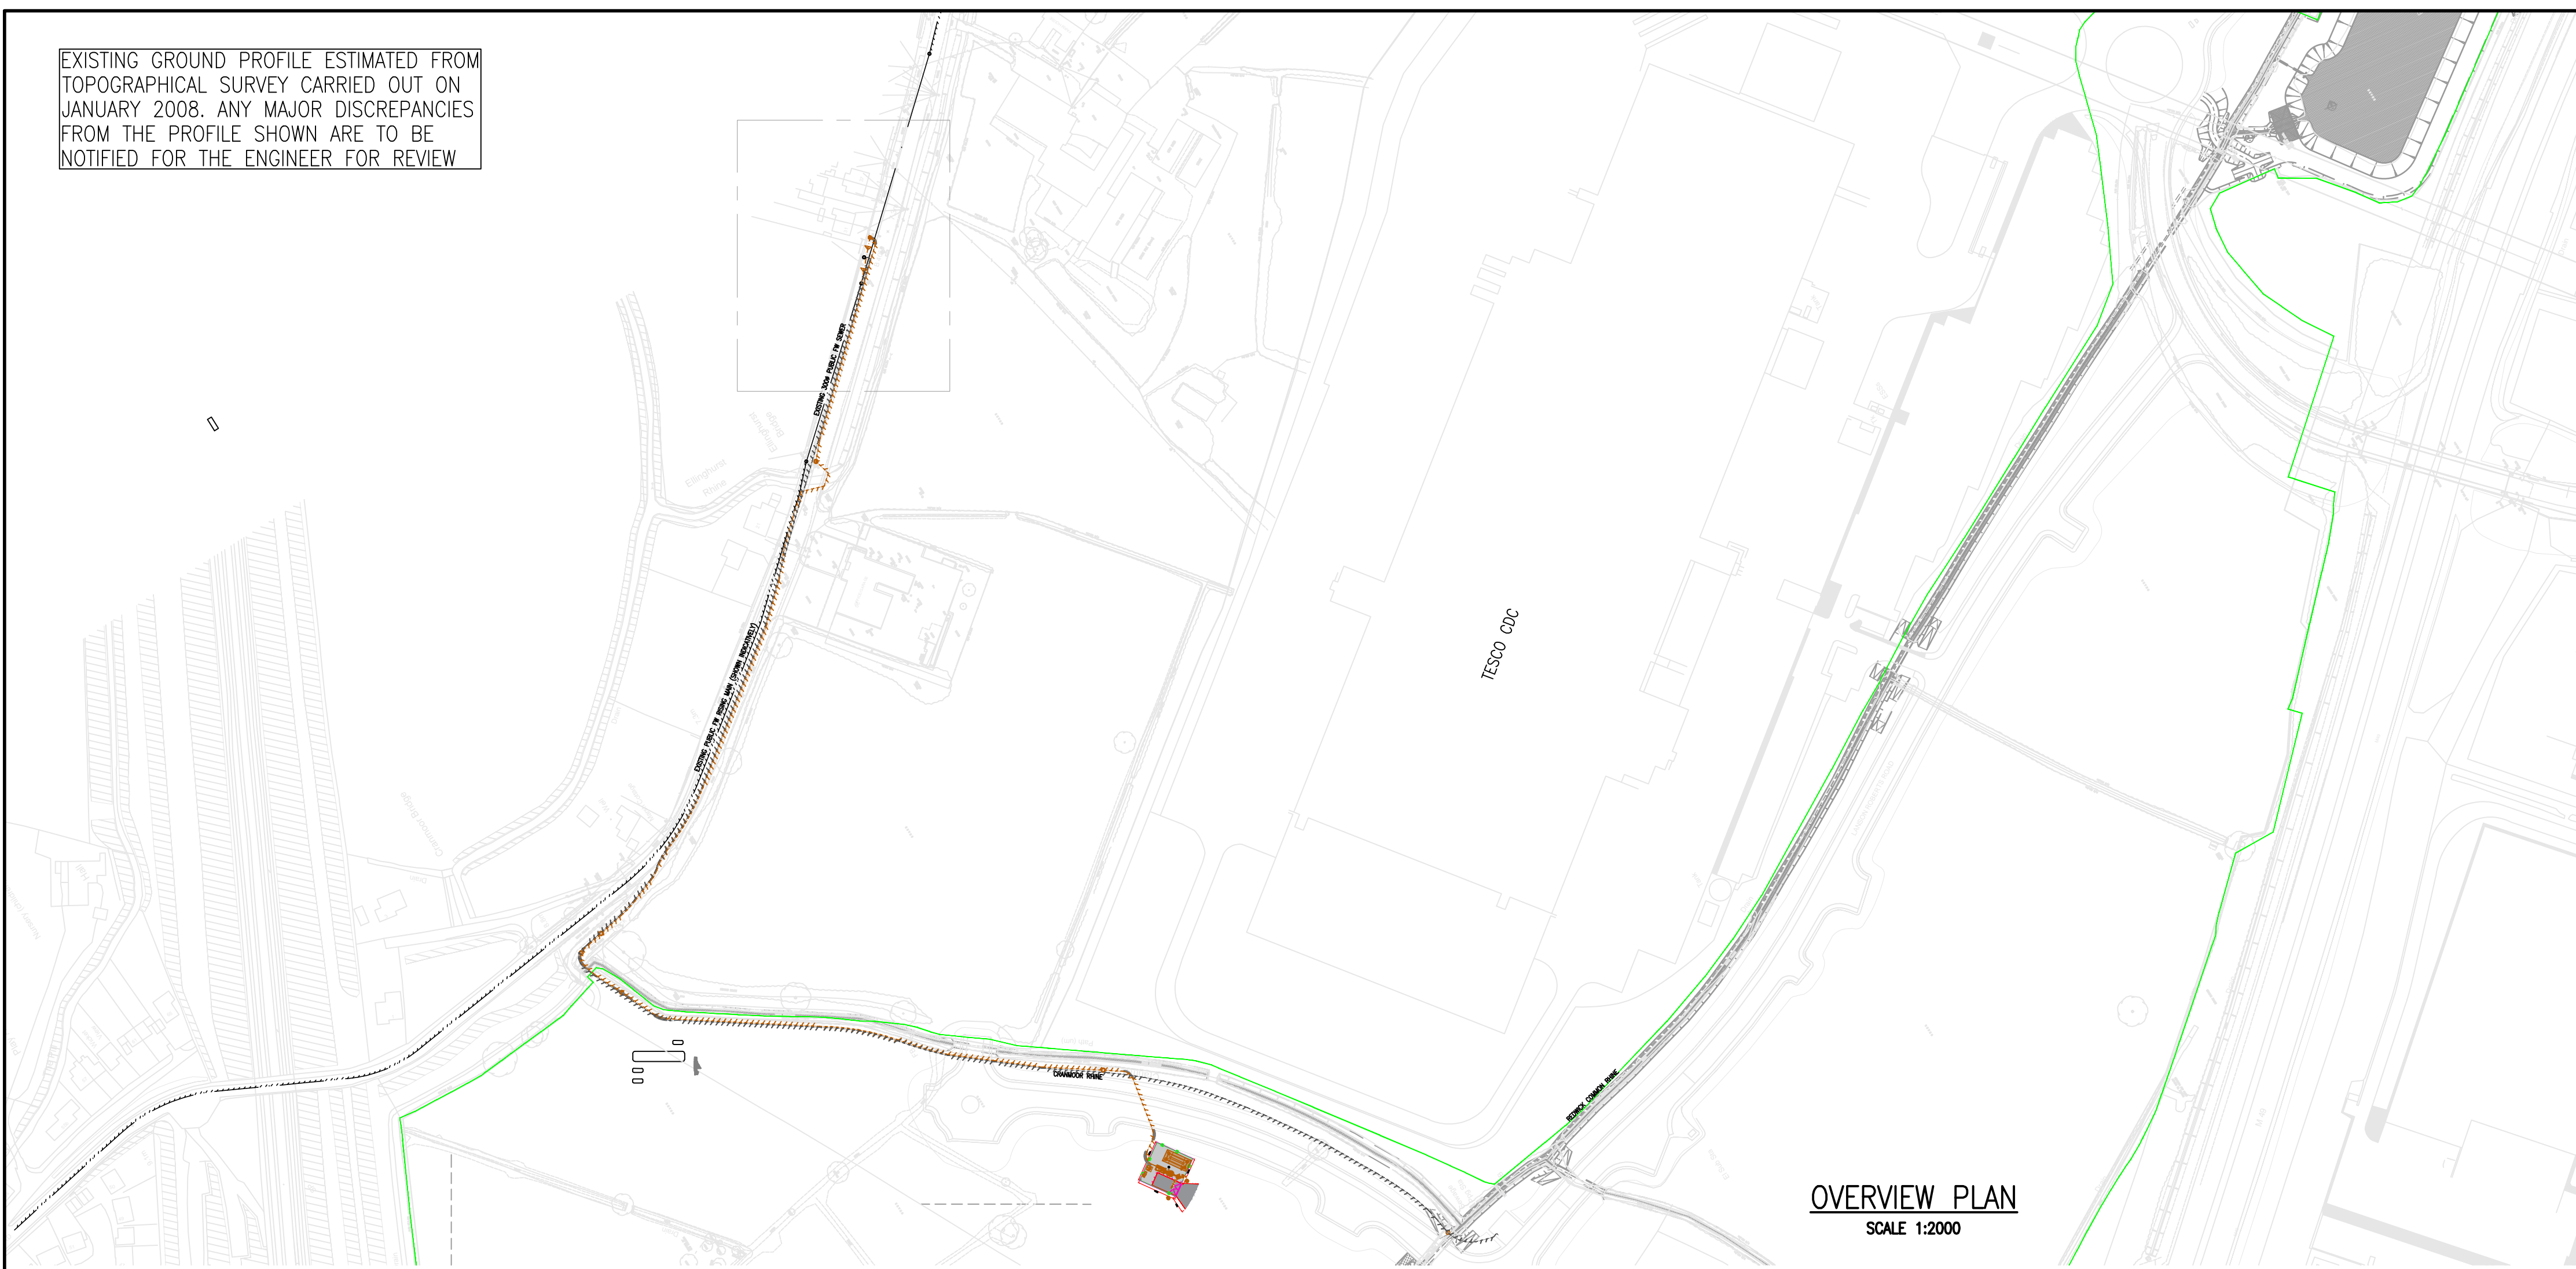


OVERVIEW PLAN
SCALE 1:2000

(Do not scale from this drawing)
SAFETY HEALTH AND ENVIRONMENTAL INFORMATION
IN ADDITION TO THE HAZARD/RISKS NORMALLY ASSOCIATED WITH THE TYPES OF WORK DETAILED ON THIS DRAWING, NOTE THE FOLLOWING RISKS AND INFORMATION:
RISKS LISTED HERE ARE NOT EXHAUSTIVE. REFER TO DESIGN ASSESSMENT FORM NO.
CONSTRUCTION
DEMOLITION
FOR INFORMATION RELATING TO USE, CLEANING AND MAINTENANCE SEE THE HEALTH AND SAFETY FILE
IT IS ASSUMED THAT ALL WORKS WILL BE CARRIED OUT BY A COMPETENT CONTRACTOR WORKING, WHERE APPROPRIATE, TO AN APPROVED METHOD STATEMENT.

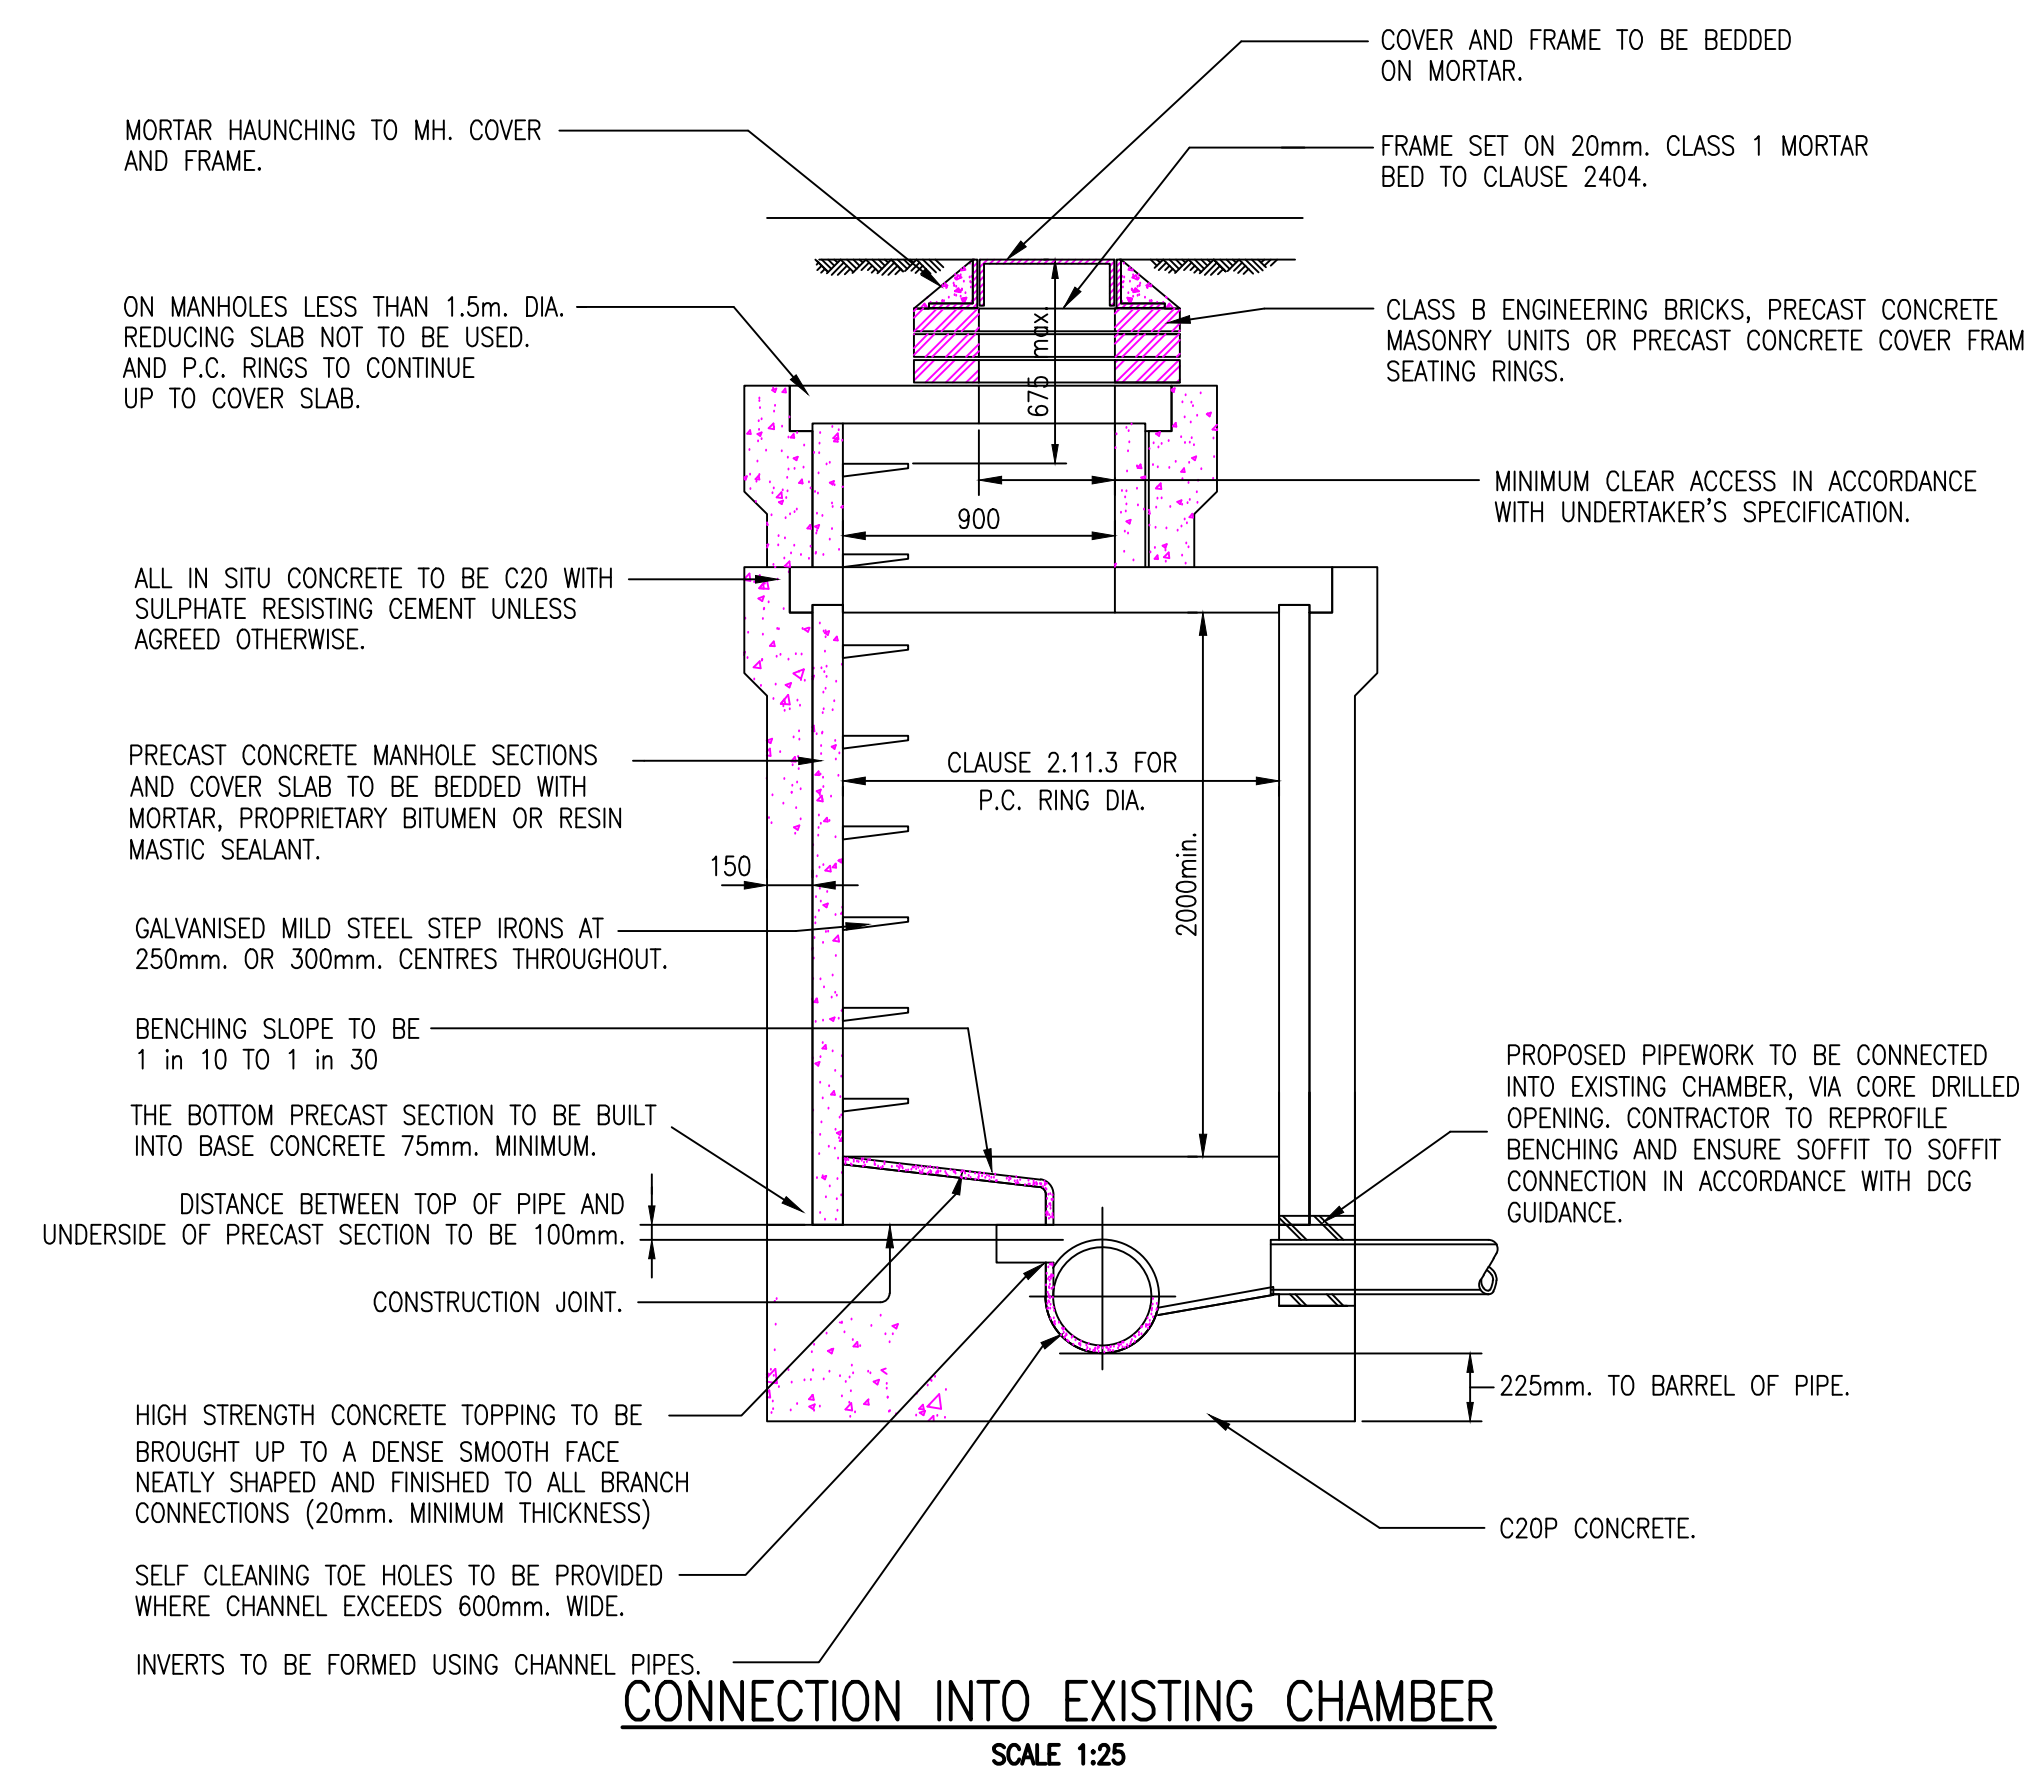

CONNECTION INTO EXISTING CHAMBER
SCALE 1:25

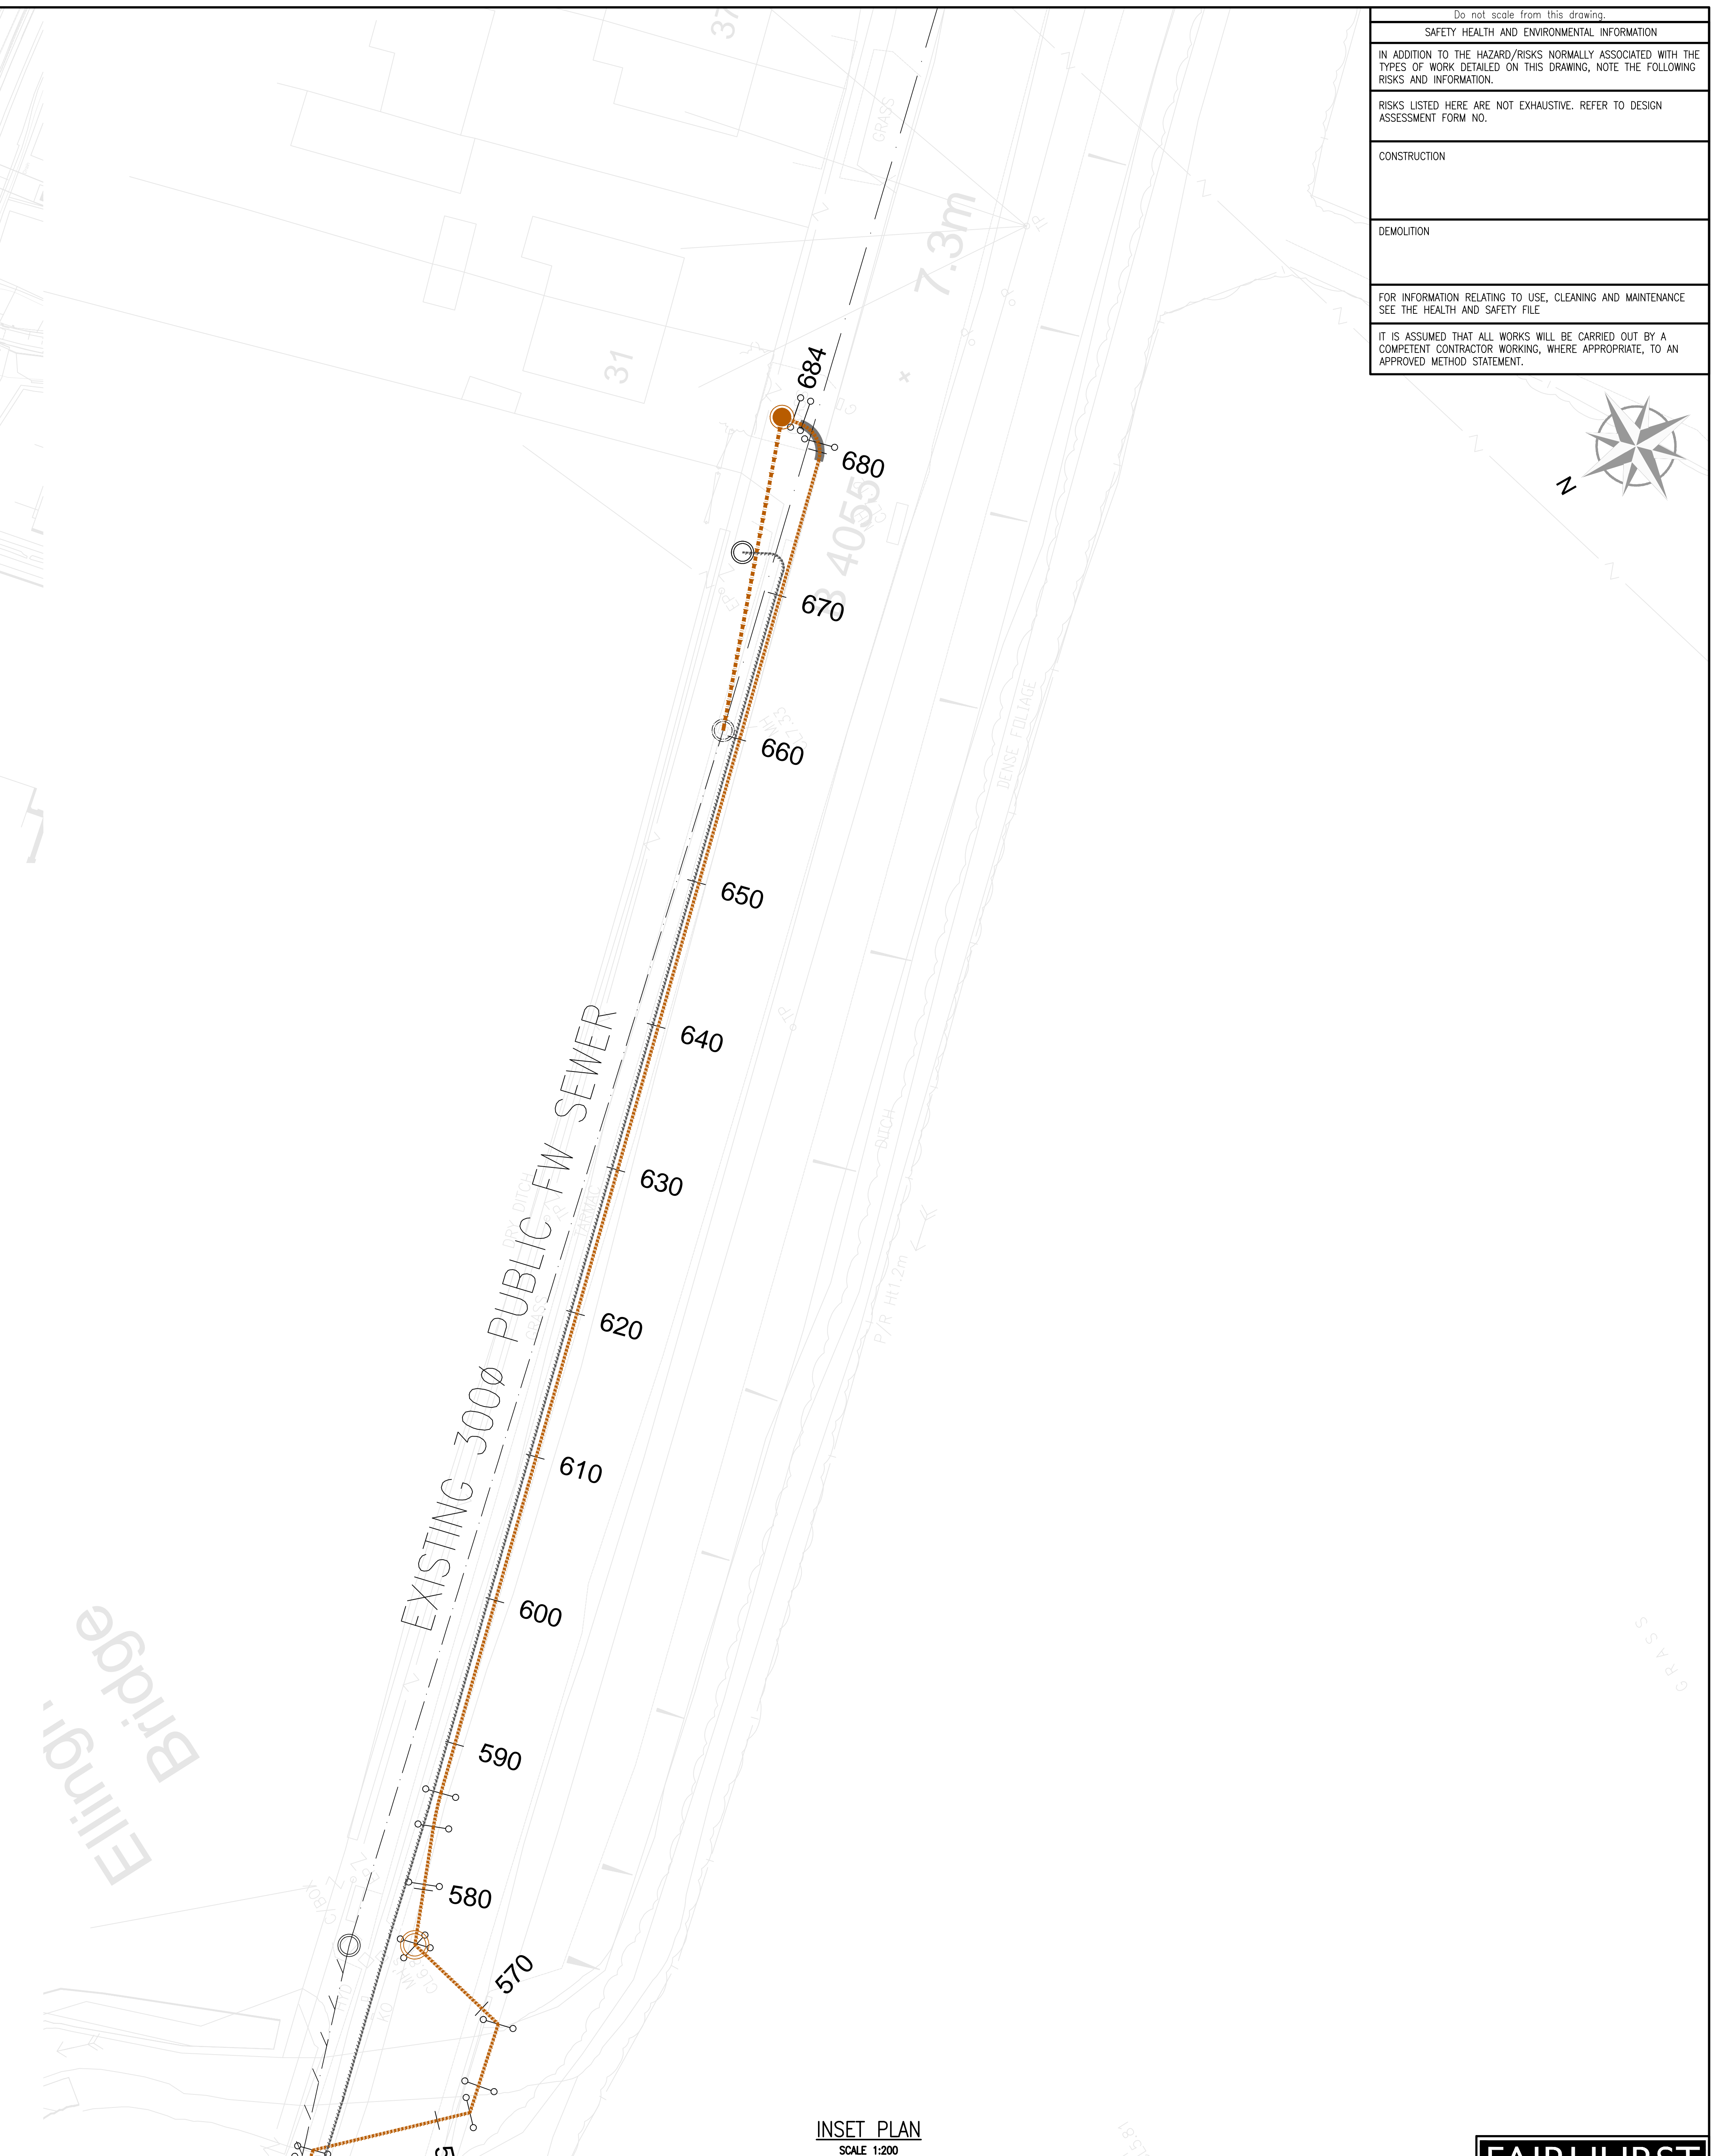


INSET PLAN
SCALE 1:2000

Rev	Date	Description	Drawn	Checked	Approved
PO3	31/03/23	TITLE NAME CORRECTED	TA	DT	DT
PO2	06/07/23	UPDATED ACCORDING TO WA COMMENTS	TA	DT	DT
PO1	06/12/22	PRELIMINARY ISSUE	TA	DT	DT

- Notes:
- THIS DRAWING IS TO BE READ IN CONJUNCTION WITH ALL OTHER FAIRHURST DRAWINGS AND SPECIFICATIONS FOR THIS PROJECT & THE TOPOGRAPHICAL SURVEY BY GREENHATCH REF 38158_L.REV1
 - CONTRACTOR IS TO CHECK AND CONFIRM ALL DIMENSIONS ON SITE PRIOR TO COMMENCING WORKS
 - ANY DISCREPANCIES BETWEEN THE ENGINEERS DRAWINGS AND SITE CONDITIONS TO BE REPORTED TO THE ENGINEER IMMEDIATELY AND INSTRUCTIONS RECEIVED BEFORE PROCEEDING
 - ALL ADAPTABLE FEATURES HAS BEEN DESIGNED ACCORDING TO - SSG(SEWER SECTOR GUIDANCE) APPENDIX C - REGION AND CONSTRUCTION GUIDANCE.
 - WARNER TAPE TO BE INSTALLED 300mm ABOVE PROPOSED FOUL RISING MAIN. REFER TO CONSTRUCTION DETAILS

- LEGEND
- ON SITE PRIVATE SURFACE WATER DRAINAGE
 - FOUL RISING MAIN (ADOPTABLE)
 - EXISTING FOUL RISING MAIN (FROM TESCO SITE - ADOPTED)
 - EXISTING FOUL RISING MAIN (PUBLIC)

ITEMS REVISED
ISSUED IN ABEVANCE

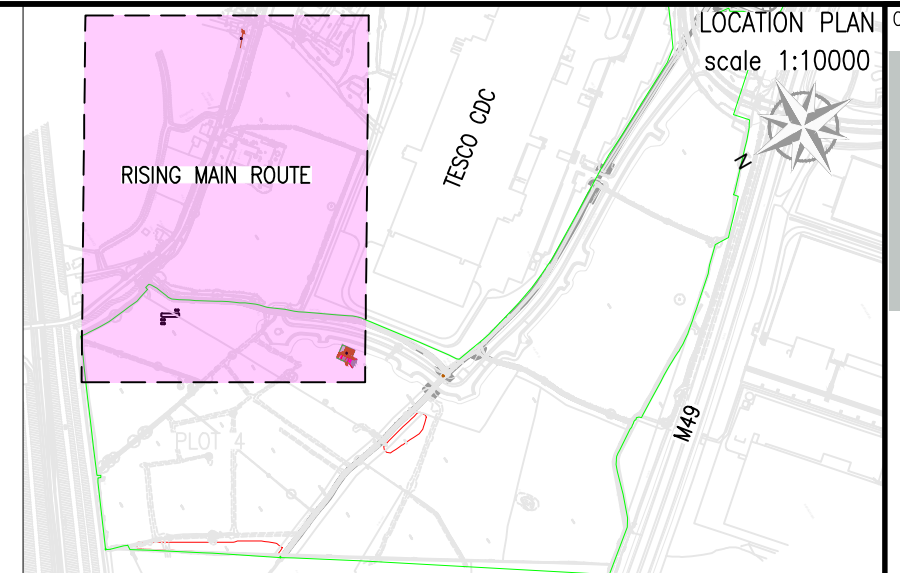

Project Title:
MATRIX 49 AVONMOUTH

Drawing Title:
S104 - WESSEX WATER CONNECTION INTO EXISTING FOUL WATER NETWORK

FAIRHURST

Oak House, Reedts Crescent, Bristols, BS24 4BY
Tel: 01853 219 460 Fax: 0844 381 4412

Subsidiary: Fairhurst Ref: 138977
Date of Issue: 12/20
Issue: Tender/For Approval

Drawn: TA
Checked: DT
Approved: DT

Issue: 05/12/22
Date: 05/12/22
Date: 05/12/22

Drawn By: BRS3-FRH-XX-EX-OR-CV-2041
Revision: P03