




- Dimensions are in millimeters, unless stated otherwise.
 - Scaling of this drawing is not recommended unless for the purposes of planning.
 - It is the recipient's responsibility to print this document to the correct scale.
 - All relevant drawings and specifications should be read in conjunction with this drawing.

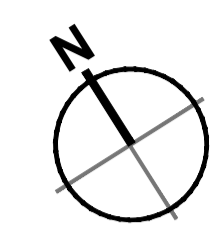

Key	
	Denotes 2.4m high paladin security fence - to be SR2 rated spec, with 3 rows of barbed wire to top Colour: Black (RAL 9005)
	Denotes 1.8m high paladin security fence - to be SR2 rated spec Colour: Black (RAL 9005)
	Denotes acoustic fence to be 4m high and close boarded fence as per acousticians report
	Denotes 2.4m high Galvanized palisade fence with swing gates and treated vertical timber boards for screening. Finish: Galvanized Finish / Timber All palisade or similar fence components to be designed in accordance with BS 1722-12

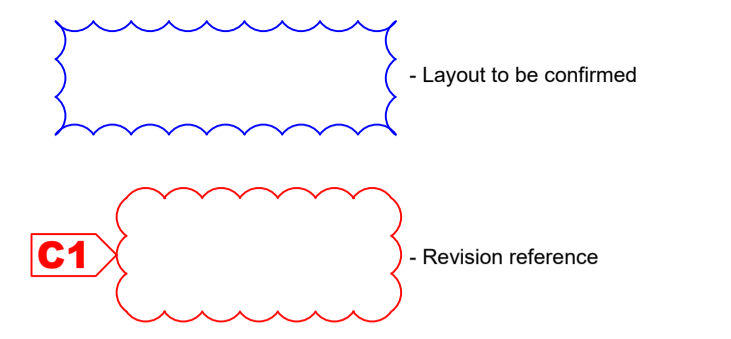

Paladin Security Fence

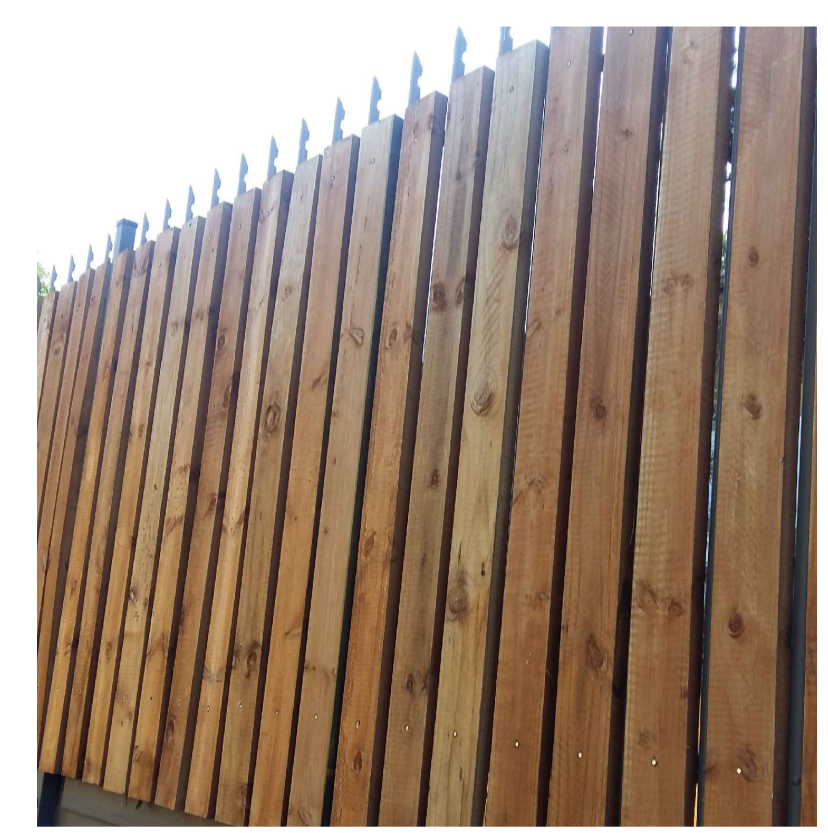

Palisade Security Fence with timber screening

rev	amendments	by	ckd	date

Plot 4, Land at Western Approach

Proposed Fencing Layout

BGO Wire Propco Limited



Newark Beacon Innovation Centre, Calferton Way, Newark, Nottinghamshire NG24 2TN
 t: +44 (0)1636 653027 f: +44 (0)1636 653010 e: info@umcarchitects.com

Drawing Status:	Planning
Drawn / Checked:	CJD / LF
Date:	28.06.2021
Scale:	1:1000 A1
Drawing no:	Revision:
20341 P0104	G

PLANNING

