
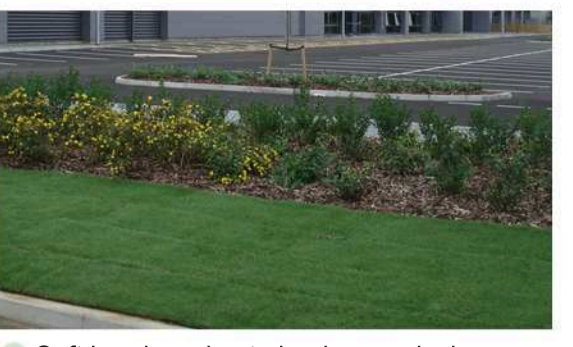


- Dimensions are in millimeters, unless stated otherwise.
 - Scaling of this drawing is not recommended unless for the purposes of planning.
 - It is the recipient's responsibility to print this document to the correct scale.
 - All relevant drawings and specifications should be read in conjunction with this drawing.

- Layout to be confirmed


C1 - Revision reference

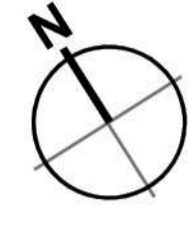


Soft Landscaping to landscape design



Insitu concrete yard

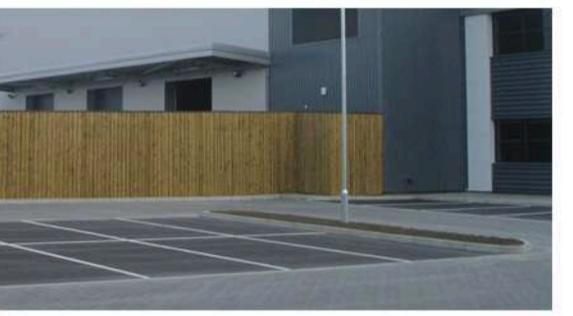

Tarmac

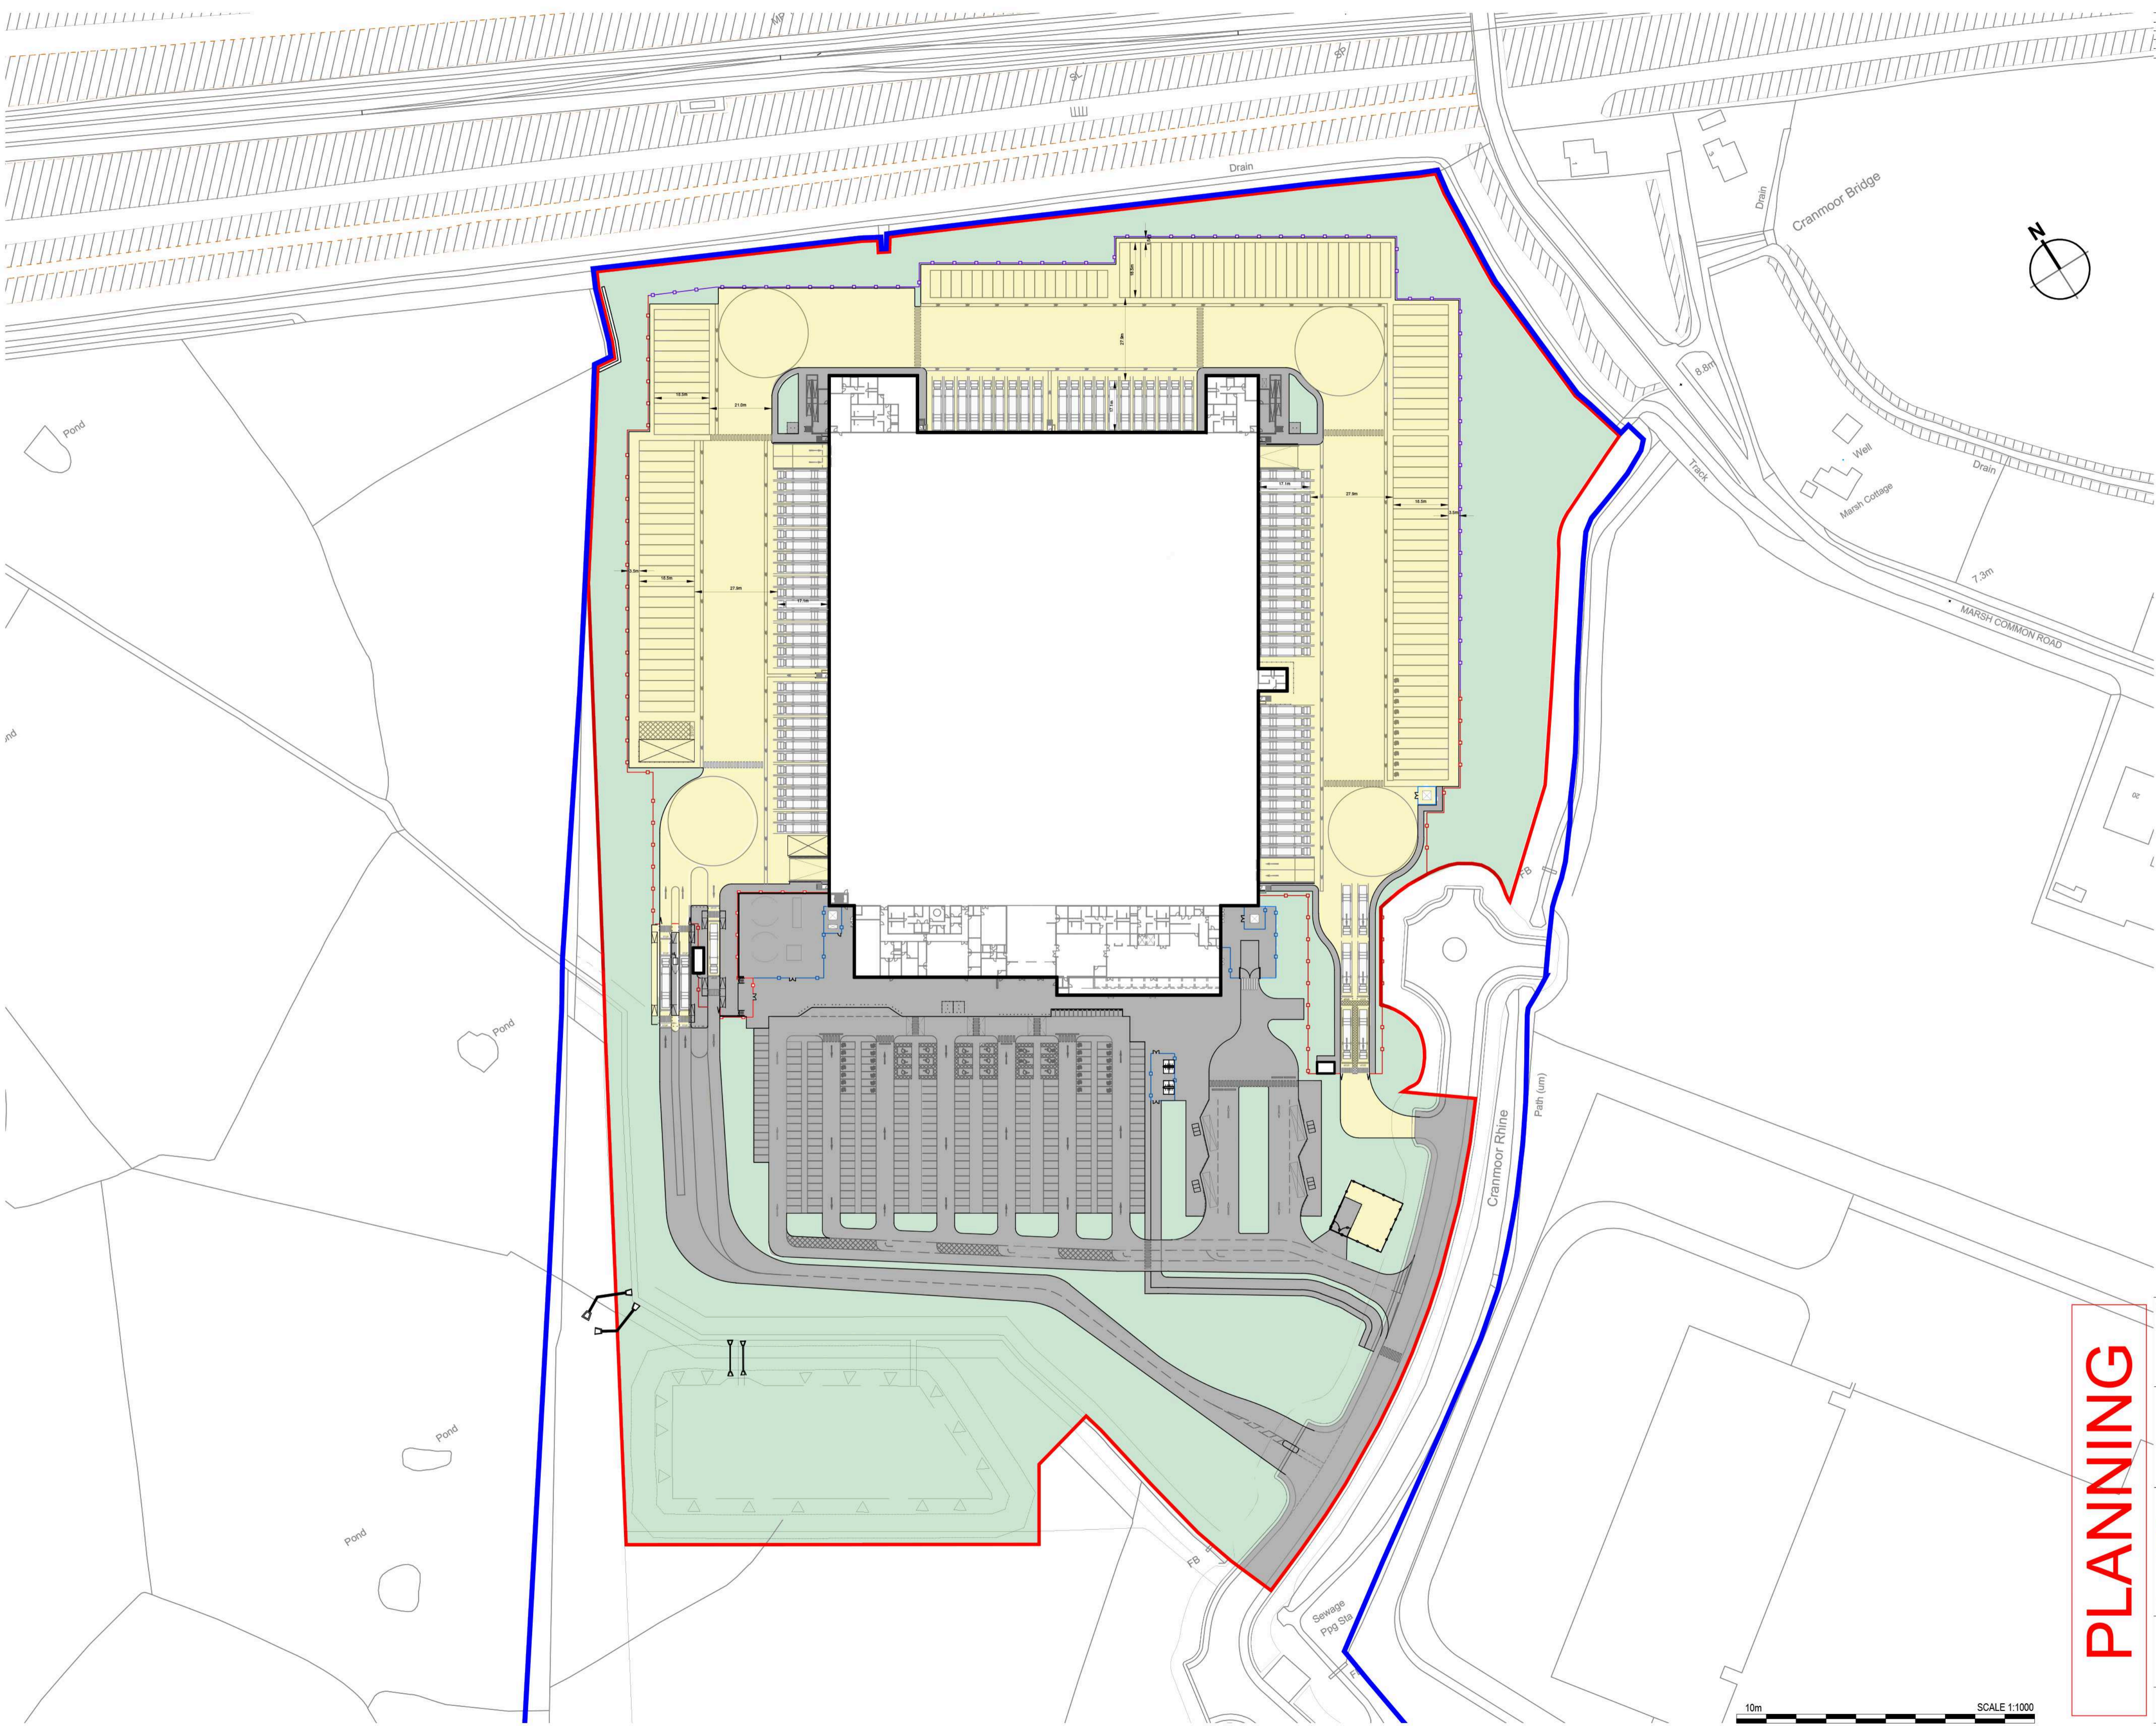

rev	amendments	by	ckd	date
-----	------------	----	-----	------

Plot 4, Land at Western Approach

Proposed External Finishes

BGO Wire Propco Limited



Newark Beacon Innovation Centre, Catterick Way, Newark, Nottinghamshire NG24 2TN
 +44 (0)1636 653027 +44 (0)1636 653010 info@umcarchitects.com

Drawing Status:	Planning
Drawn / Checked:	CJD / LF
Date:	28.06.2021
Scale:	1:1000 A1
Drawing no:	Revision:
20341 P0107	G

PLANNING

10m SCALE 1:1000