

Notes

Do not scale this drawing
This drawing is available in .dwg or .dwg format on disk
All dimensions to be checked on site prior to working


Copyright

The ownership of copyright is retained in accordance with the Copyright Designs and Patents Act 1988.
Statutory Authority Copies may be made only when in accordance with the Copyright (Materials Open to Public Inspection) (Marking of Copies of Plans and Drawings) Order 1990.

The moral right of Adapt Architectural Solutions Ltd to be identified as the author of this work has been asserted.

Ordnance Survey Data

Reproduced from Ordnance Survey Superplan Data
©Crown Copyright 1999 in accordance with licence agreement.

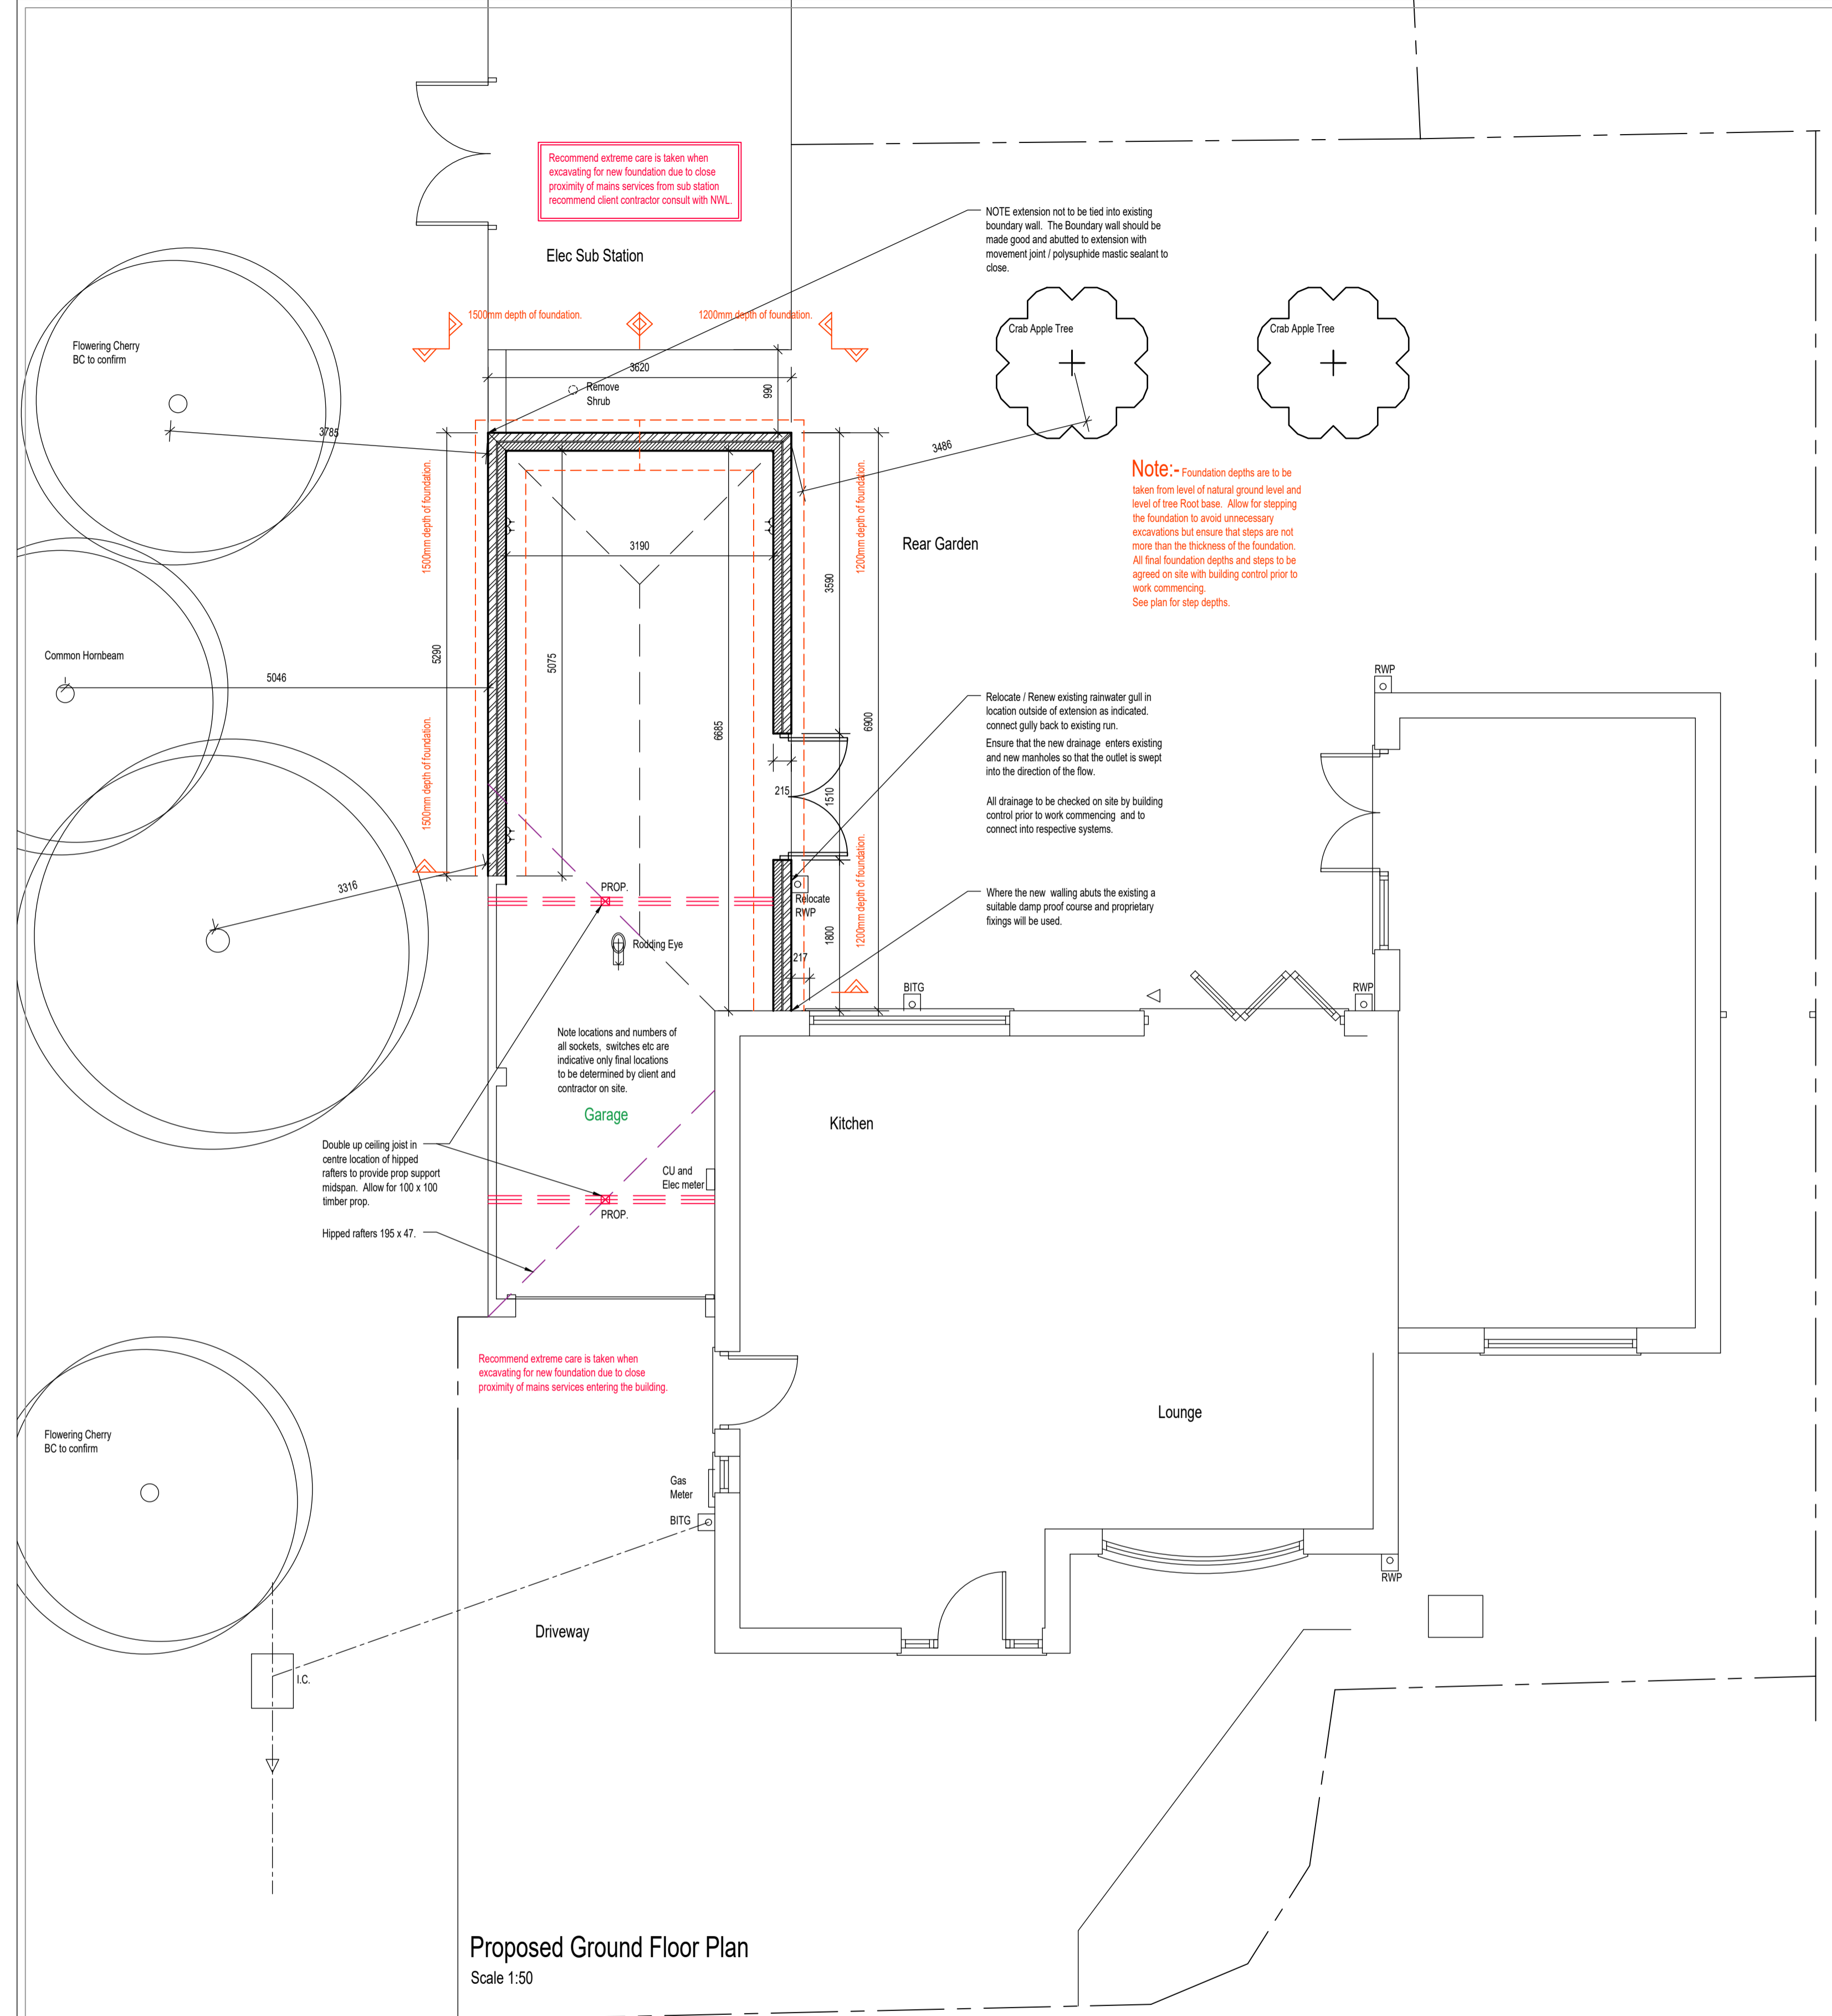

	ADAPT Architectural Solutions Ltd Ryehill Farm House, Brass Castle Lane, Nunthorpe, Middlesbrough, TS8 9ED Tel 01642 306169 / Mob 07956 396632 Email info@adaptarchitecturalsolutions.co.uk www.adaptarchitecturalsolutions.co.uk	
	project Proposed Extensions & Alts 1 Garth Close Carlton Stockton On Tees, Ts21 1EQ	job number 23152 Date 01/10/2023
drawing title Proposed Plans And Section		
scale 1:50/20@A1	drawn AB	drawing 02 revision