



B Proposed top floor ledge - Elevation
1 : 20




A Proposed top floor ledge - Plan
1 : 20

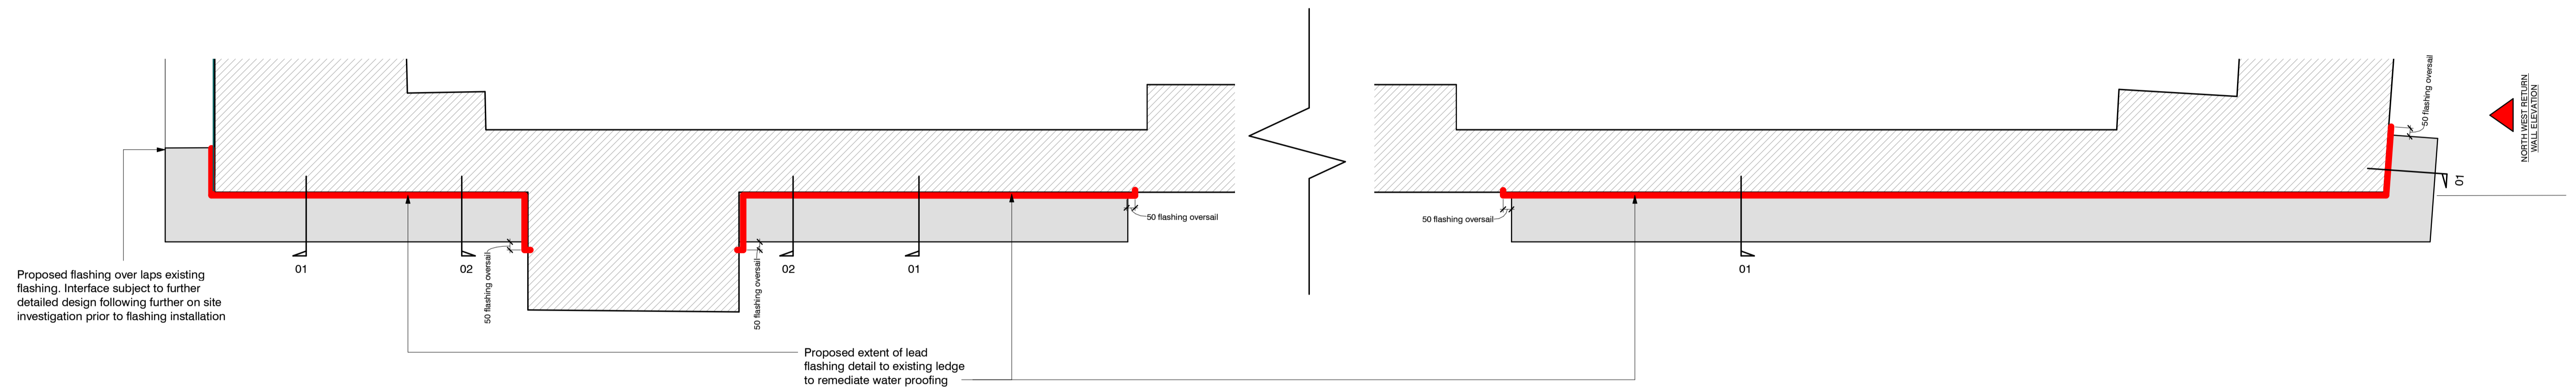

P Proposed Elevation - North West
1 : 100

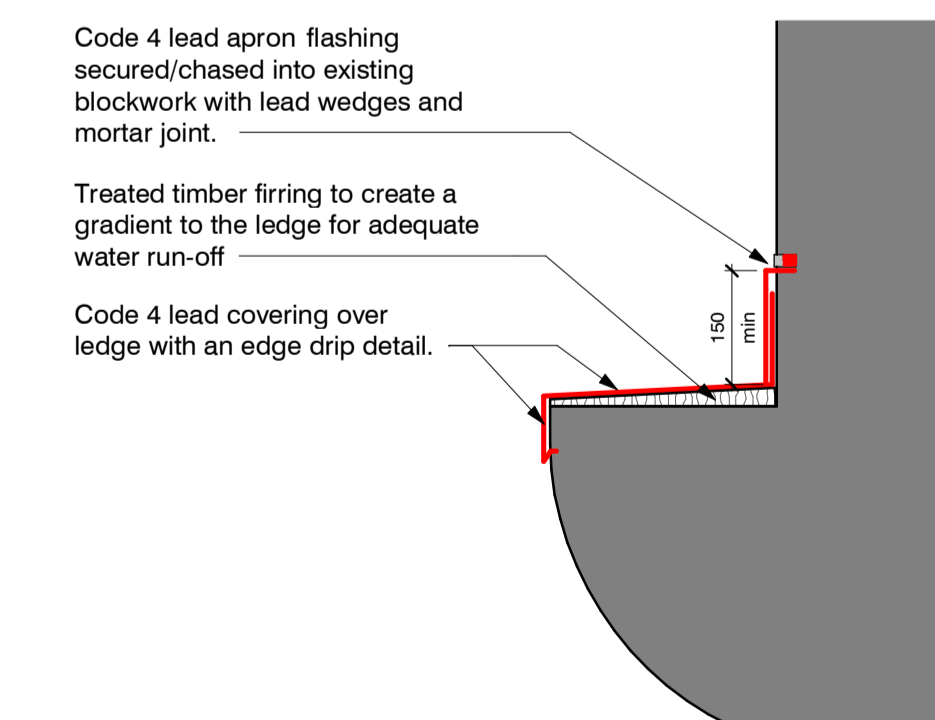

(01) Ledge flashing detail
00 Section Detail - Ledge flashing detail
1 : 10

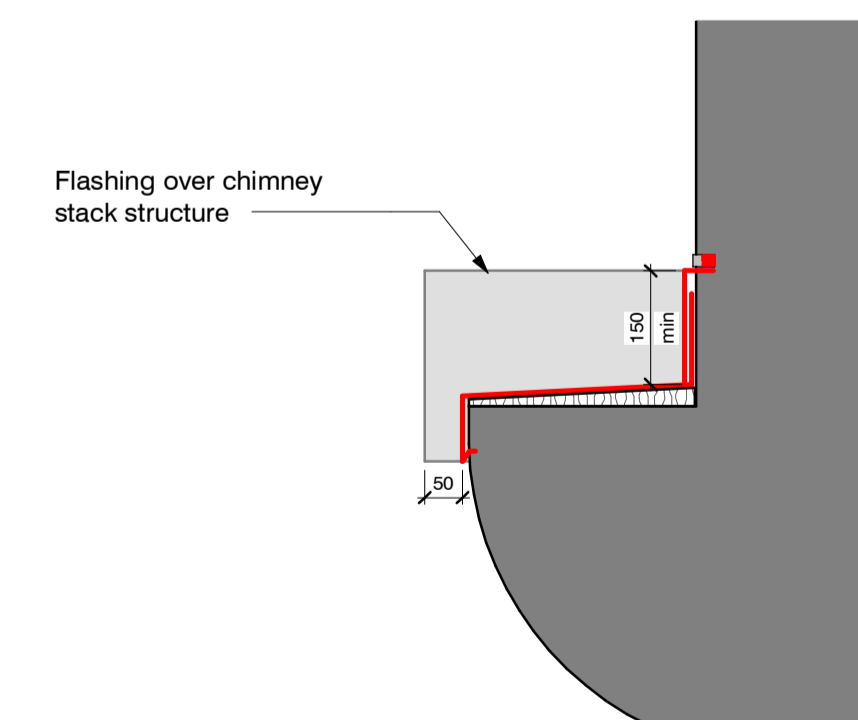

(02) Ledge flashing detail_Chimney structure

| | | | |
|-----------------|-----|----------|-----------------------------------|
| S2 | P02 | 07/09/23 | Issue for Listed Building Consent |
| STATUS | REV | DATE | DESCRIPTION |
| CLIENT | | | REVISED BY AA |
| Legal & General | | | CHECKED BY TR |
| | | | ORIGINATOR NO 153823 |

CONSULTANT
STRIDE TREGLOWN
www.stride-treglow.com © Stride Treglow Limited 2017
PROJECT
Hodge House Phase 2
114-116 St Mary Street

DRAWING TITLE
LBC Top Floor Ledge as Proposed - Plans Elevations Details

| | |
|---|----------------------------|
| SUITABILITY STATUS S2 : SUITABLE FOR INFORMATION | SCALE As indicated @ A1 |
|---|----------------------------|

| | |
|---|-----------------|
| PROJECT ORIGINATOR ZONE LEVEL TYPE ROLE CLASS NUMBER 153823-STL-XX-00-DR-A-01015 | REVISION P02 |
|---|-----------------|