

SHEET LAYOUT

1

**SURVEY LEGEND**

	Survey Station		Tree Canopy
	Level		Furniture
	Building		Gate
	Canopy		Step
	Fence		Line Markings
	Wall		Overheads
	Hedge		Speed Pump
	Gully		Gully Pipe
	Drop Kerb		Drainage Channel
	Kerb Top		Banks
	Manhole		French Drain
	Verge		Contour Major
	Tree (Shown To Scale)		Contour Minor
			Cabinet

**SURVEY ABBREVIATIONS**

AC	AIR CONDITIONER	MH	MANHOLE
AW	ARCH WINDOW	MW	MANNING
AV	AIR VALVE	MTR	METER
BOLL	BOLLARD	OV	OVERHEAD
CONC	CONCRETE	SP	SPRING POINT
CO	COURT	ST	STOP SIGN

**SURVEY NOTES**




ALL LEVELS ARE IN METRES RELATED TO OSGB36 DATUM USING LEICA GNSS RECEIVER BASED ON SURVEY POINT ST01 AND ADJUSTED AROUND ST01. NO SCALE FACTOR APPLIED. COORDINATE GRID IS RELATED TO OSGB36 DATUM USING LEICA GNSS RECEIVER.

DUE TO THE NATURE OF SOME SITES WITH OVERGROWN VEGETATION AND DEBRIS, SOME DETAIL MAY BE MISSING OR INCOMPLETE. WE HAVE TAKEN EVERY CARE TO ENSURE ALL DETAIL ON SITE HAS BEEN SURVEYED ACCURATELY, WITHOUT ANY DISRUPTION TO PROPERTY.

**STATION CO-ORDINATES**

Station	Easting	Northing	Elevation	Description

Rev	Description	By	Date

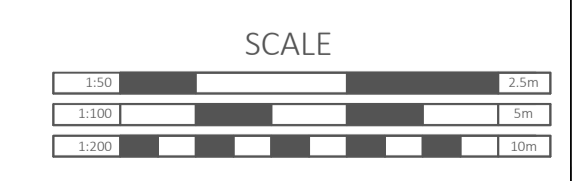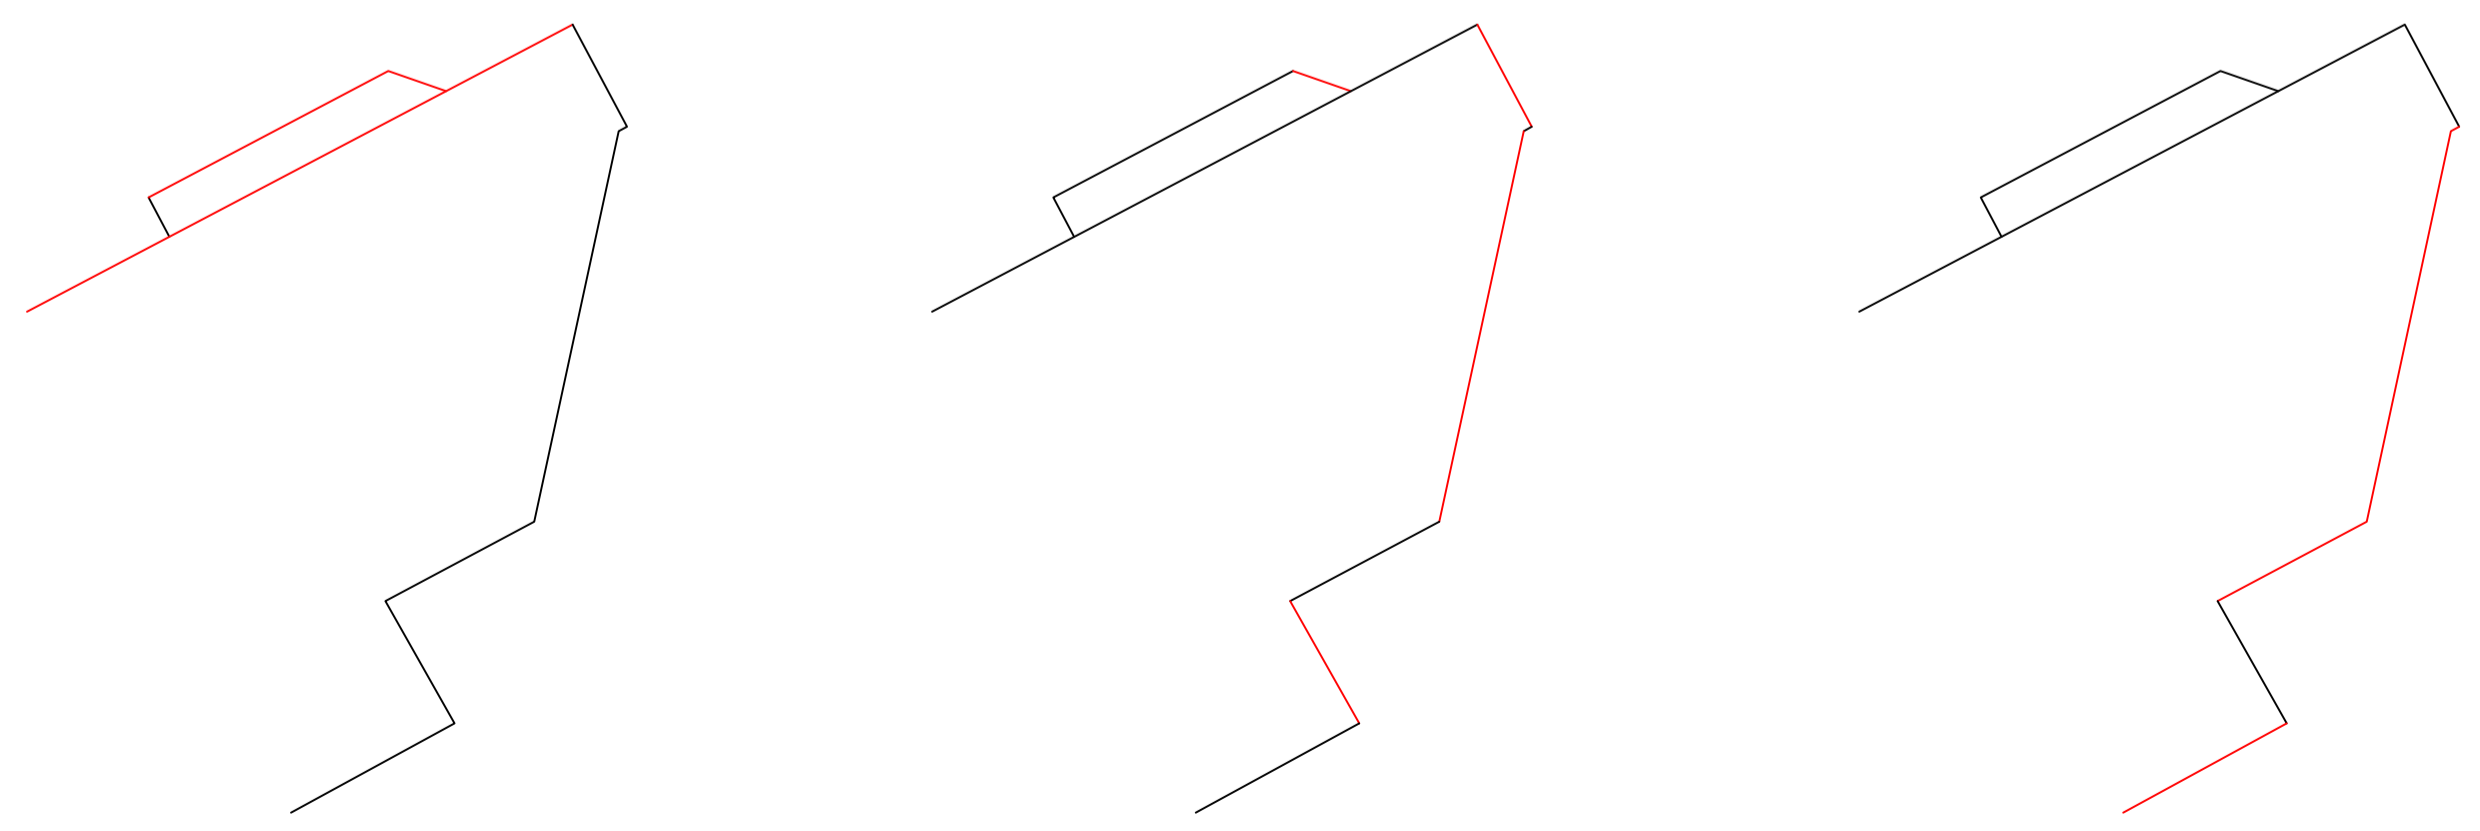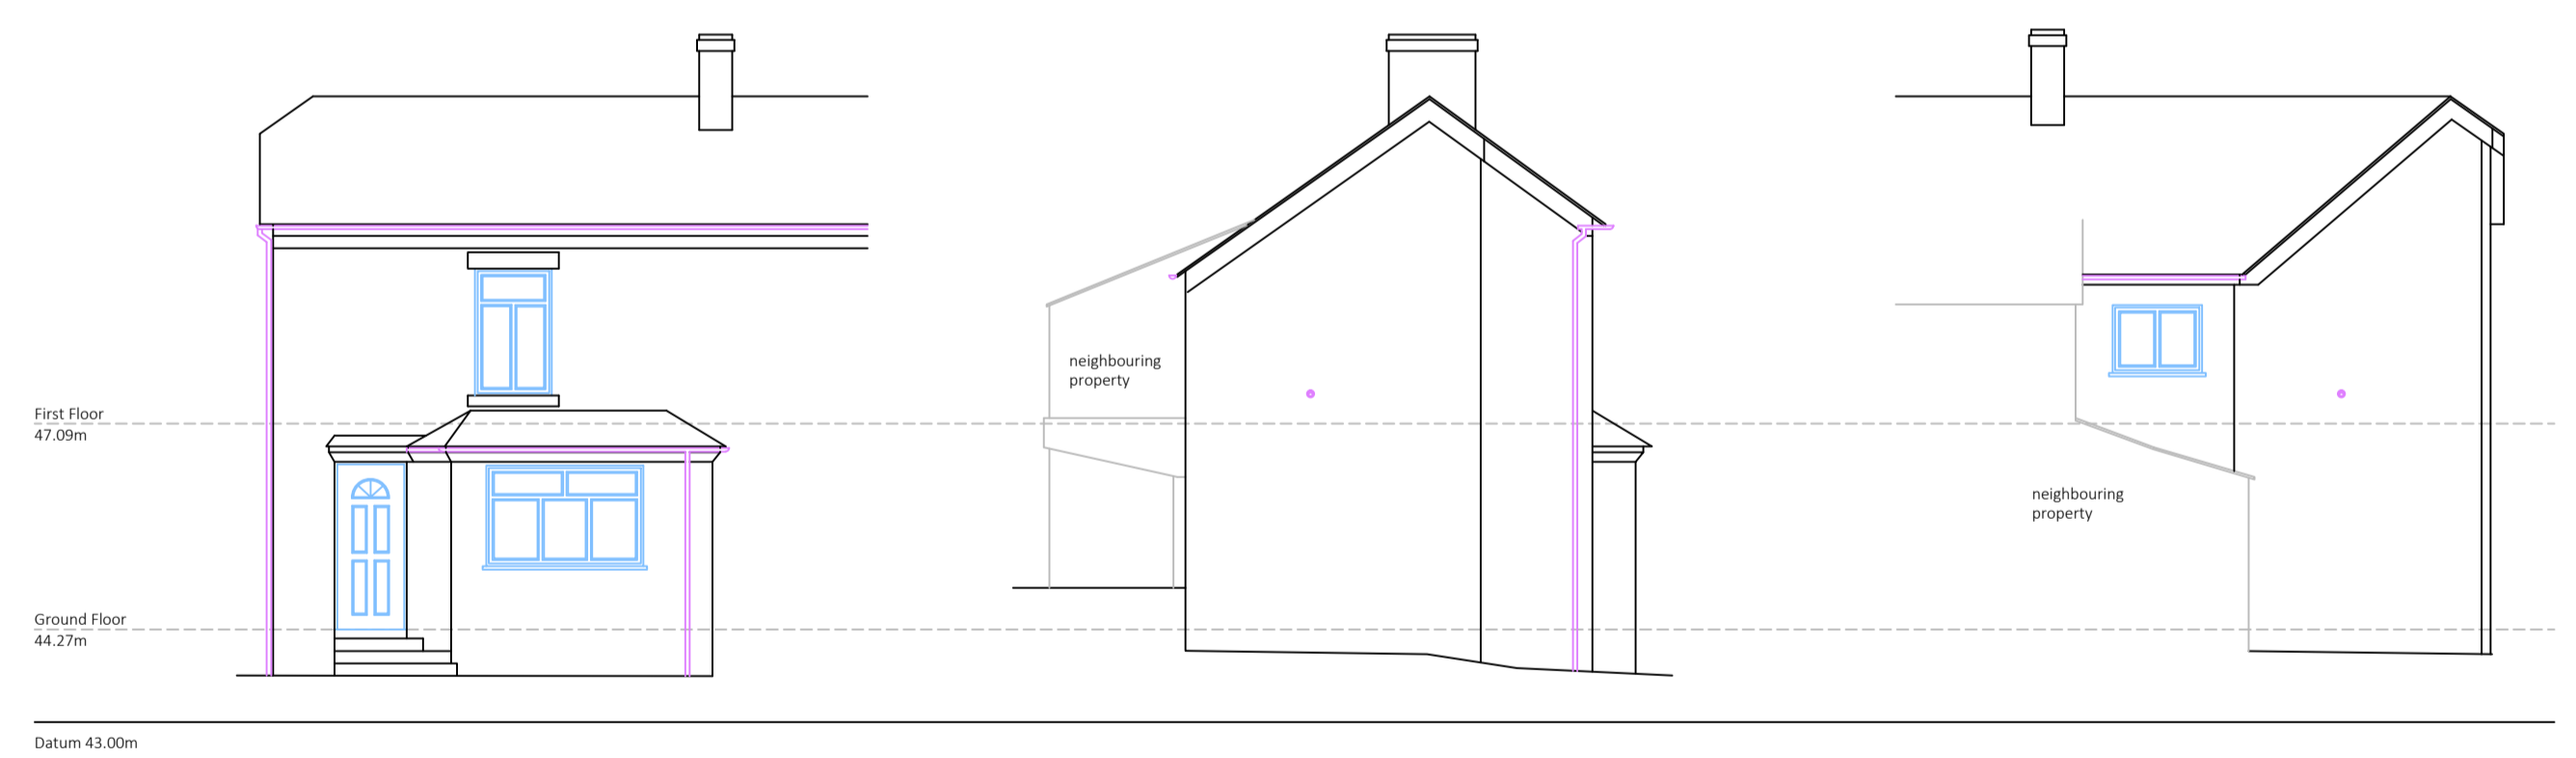

ELEMENTSURVEYS.NET | INFO@ELEMENTSURVEYS.NET | 07801940520

CLIENT: MR. J. SWAIN

SURVEY TITLE: TOPOGRAPHIC & MEASURED BUILDING SURVEY

JOB LOCATION: No. 18B LYDETT LANE BARNTON CW8 4JP

DATE: 19/06/2023	SURVEYED: JS	DRAWN: JS	CHECKED: ESC
SCALE @ A1: 1:100	JOB NUMBER: 23040	SHEET: 1 OF 1	