


BB1 BB2  
 2no. Schwegler Swift Bird Boxes  
 electric vehicle charging point...  
 existing building to be removed  
 For full details of existing levels etc. see GM Surveys topo-graphical survey drawing no. 271201

2.40 x 33.00 sight line... max. height of vegetation within sight lines to be 600mm  
 existing site access  
 2.40 x 33.00 sight line... max. height of vegetation within sight lines to be 600mm  
 2.50m high mixed hedging

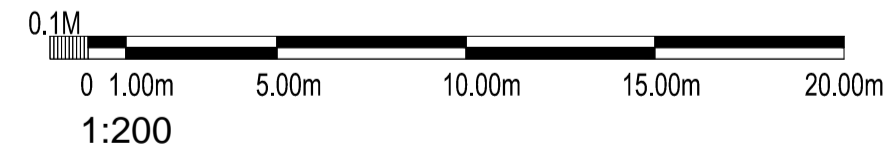

revision	date	amendment	initials


 South Park Studios,  
 South Park  
 Sevenoaks,  
 Kent,  
 TN13 1AN  
 tel | 01732 455029 mob | 07721010293 e-mail | barry.best@cobdenland.co.uk web | www.cobdenland.co.uk

project: **proposed Barn conversion at ...**  
 client: **MR & MRS. J . SWEETING**

**SINGLES CROSS FARM ,  
 SINGLES CROSS ROAD,  
 KNOCKHOLT,  
 KENT, TN14 7NG**  
 drawing title: **Planning.....**

date: **may '22** drawn: **b.j.b.**  
 scale: **1:200 & 1:1250 @ A1**  
 drawing no. **COB/20/1098/ 205**