


A-A	
Datum: 174.000M AOD	
EXISTING CHAINAGE (m)	0.000 3.040 4.720 10.004 11.940 16.225 16.471 19.303
EXISTING LEVELS (m)	176.579 176.538 176.536 176.485 176.447 176.371 176.372 176.320
EARTHWORK LEVELS (m)	176.541 176.538 176.536 174.950 174.950 174.950 176.362 176.320

B-B	
Datum: 174.000M AOD	
EXISTING CHAINAGE (m)	0.000 0.062 2.247 7.386 10.970 13.084 17.438
EXISTING LEVELS (m)	176.405 176.407 176.434 176.487 176.450 176.431 176.507
EARTHWORK LEVELS (m)	175.849 176.405 176.434 174.950 174.950 174.950 176.183 176.507

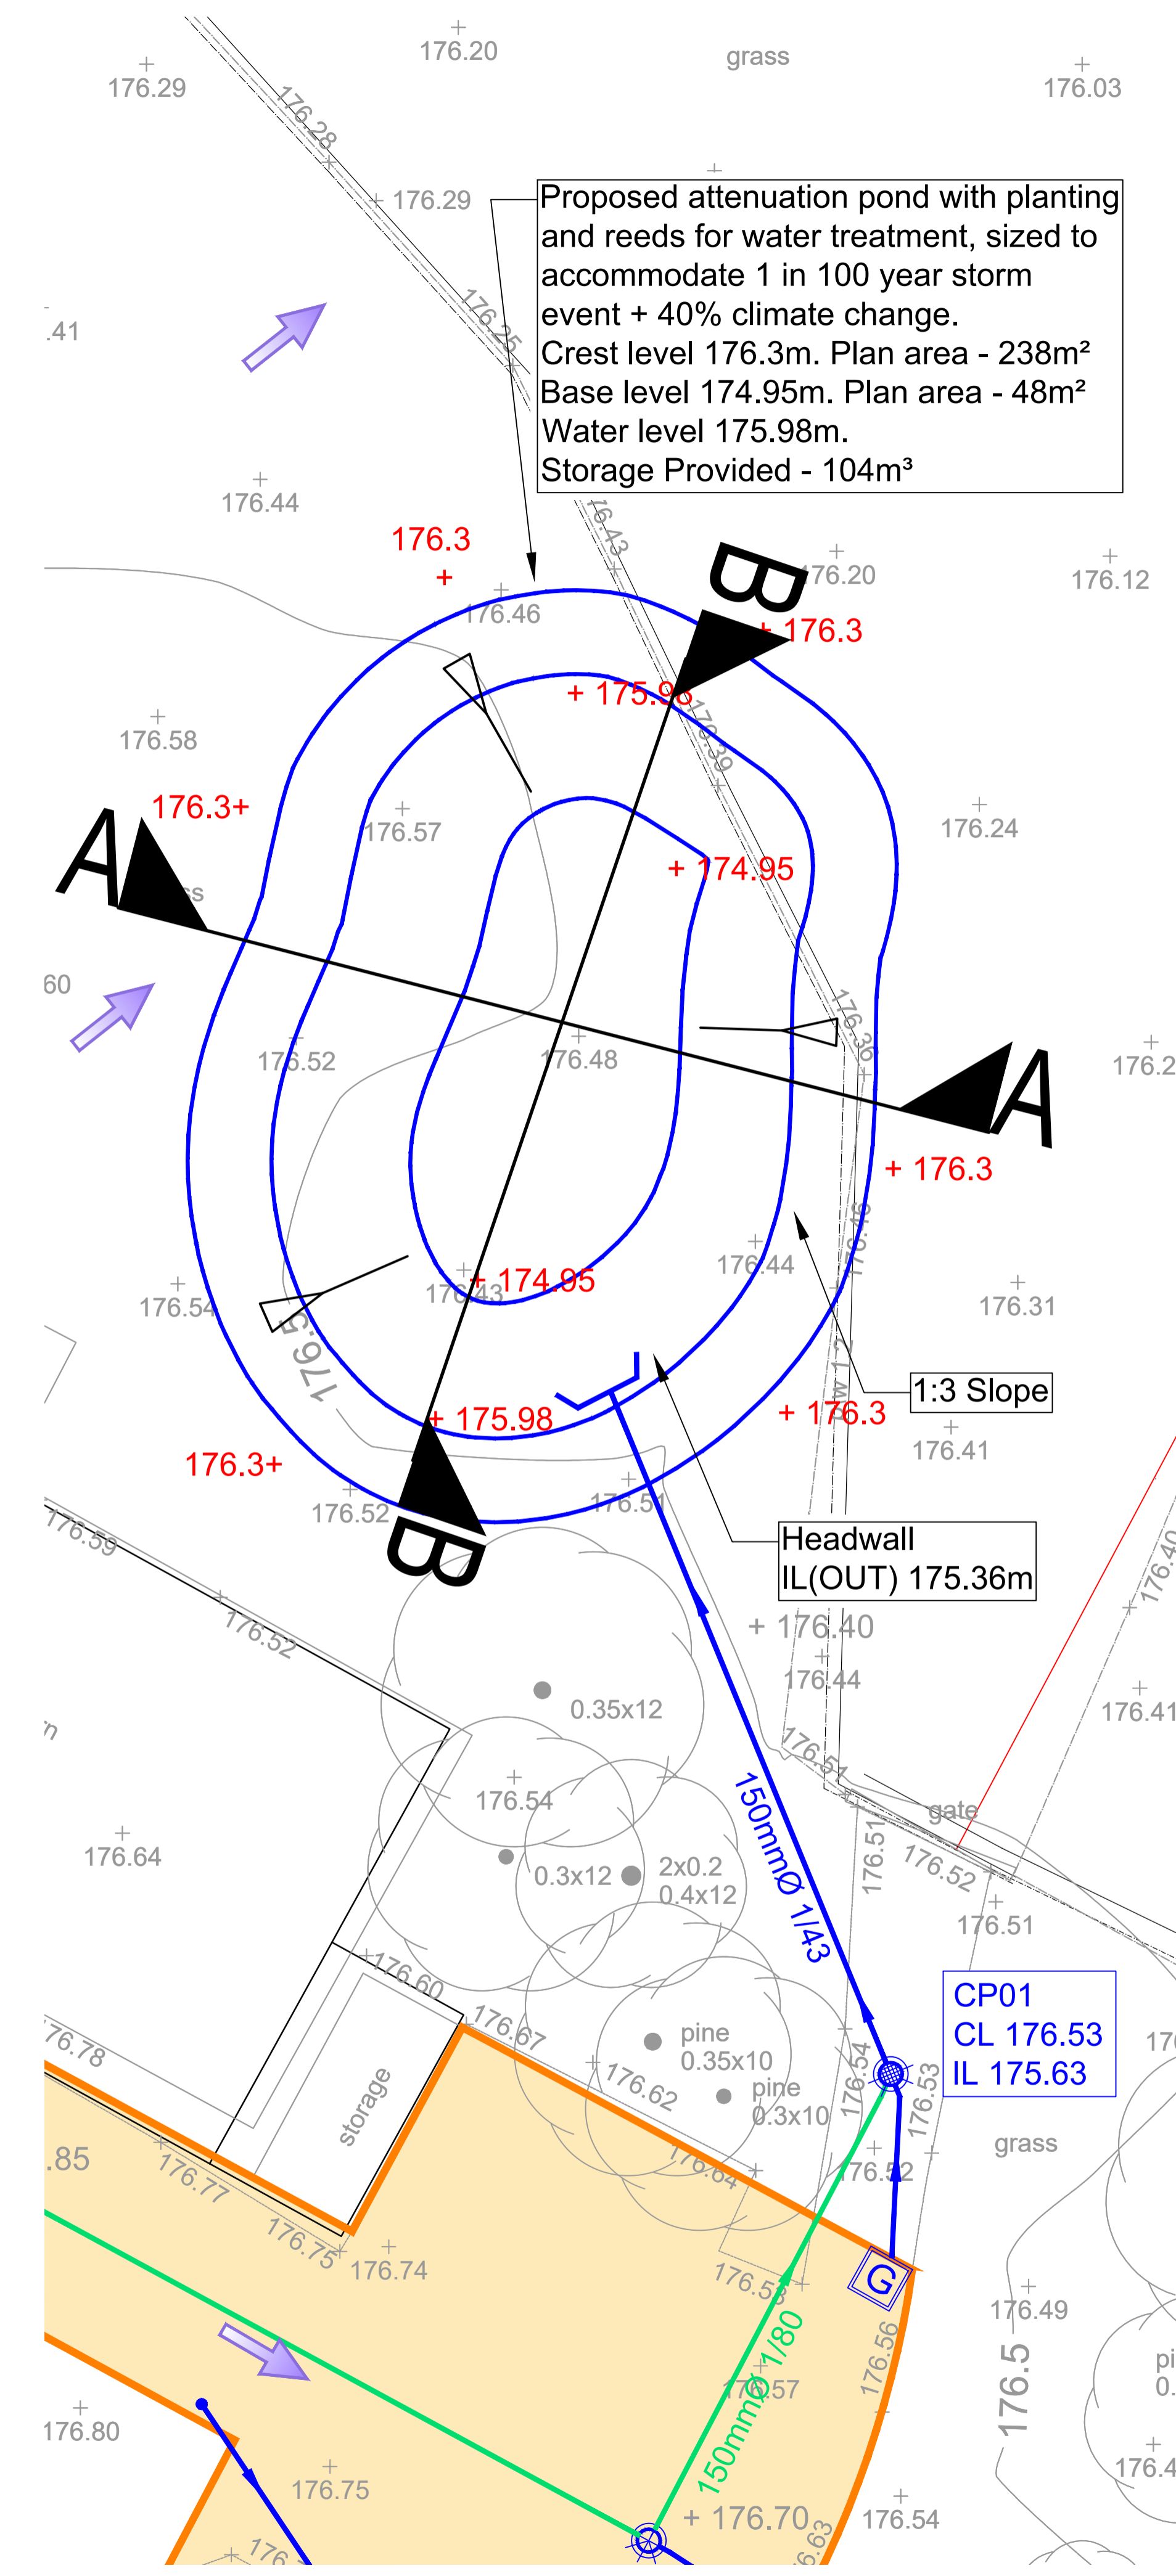

**GENERAL NOTES**

- THIS DRAWING IS COPYRIGHT AND SHOULD NOT BE REPRODUCED IN WHOLE OR PART WITHOUT THE WRITTEN CONSENT OF PPCE GROUP LTD.
- DO NOT SCALE FROM THIS DRAWING.
- ALL DIMENSIONS TO BE CHECKED ON SITE AND CO-ORDINATE WITH RELEVANT ARCHITECTS DRAWINGS. ANY DISCREPANCIES TO BE REPORTED TO THE ENGINEER PRIOR TO CONSTRUCTION.
- ALL DIMENSIONS IN METRES UNLESS NOTED OTHERWISE.
- ALL LEVELS IN METRES.
- SIZES HEREON SHALL NOT BE MODIFIED WITHOUT THE WRITTEN APPROVAL OF THE ENGINEER.
- THIS DRAWING IS TO BE READ IN CONJUNCTION WITH ALL RELEVANT ENGINEERS DRAWINGS & SPECIFICATIONS.

**KEY**



**PRELIMINARY**  
 SUBJECT TO APPROVAL  
 NOT FOR CONSTRUCTION

THIS DRAWING IS TO BE READ IN CONJUNCTION WITH ALL RELEVANT DESIGN DRAWINGS AND OTHER INFORMATION

P1	INITIAL ISSUE.
ZK	04.10.23 DB 04.10.23 DB 04.10.23
REV	REVISION NOTE/COMMENT
DRW BY	DATE CCK BY DATE APP BY DATE

**PATRICK PARSONS**

Satellite House 2 Nexus Park  
 Lysons Avenue, Ash Vale  
 Guildford  
 GU12 5QE  
 United Kingdom  
 T: +44 01276 700 400  
 E: info@patrickparsons.co.uk  
 W: www.patrikparsons.co.uk

Client  
 Colin Smith Planning

Project  
 Single's Cross Farm,  
 Single's Cross Lane,  
 Knockholt, Sevenoaks

Drawing  
 Pond Cross-Sections

Drawn	Date
ZK	04.10.23
Patrick Parsons Project No.	Scale @ A1
11127	1:100

Status Description	Status
INFORMATION	S2
Drawing No. (project-originator-volume-level-type-number)	Revision
SCF-PPC-00-XX-DR-C-600	P1